


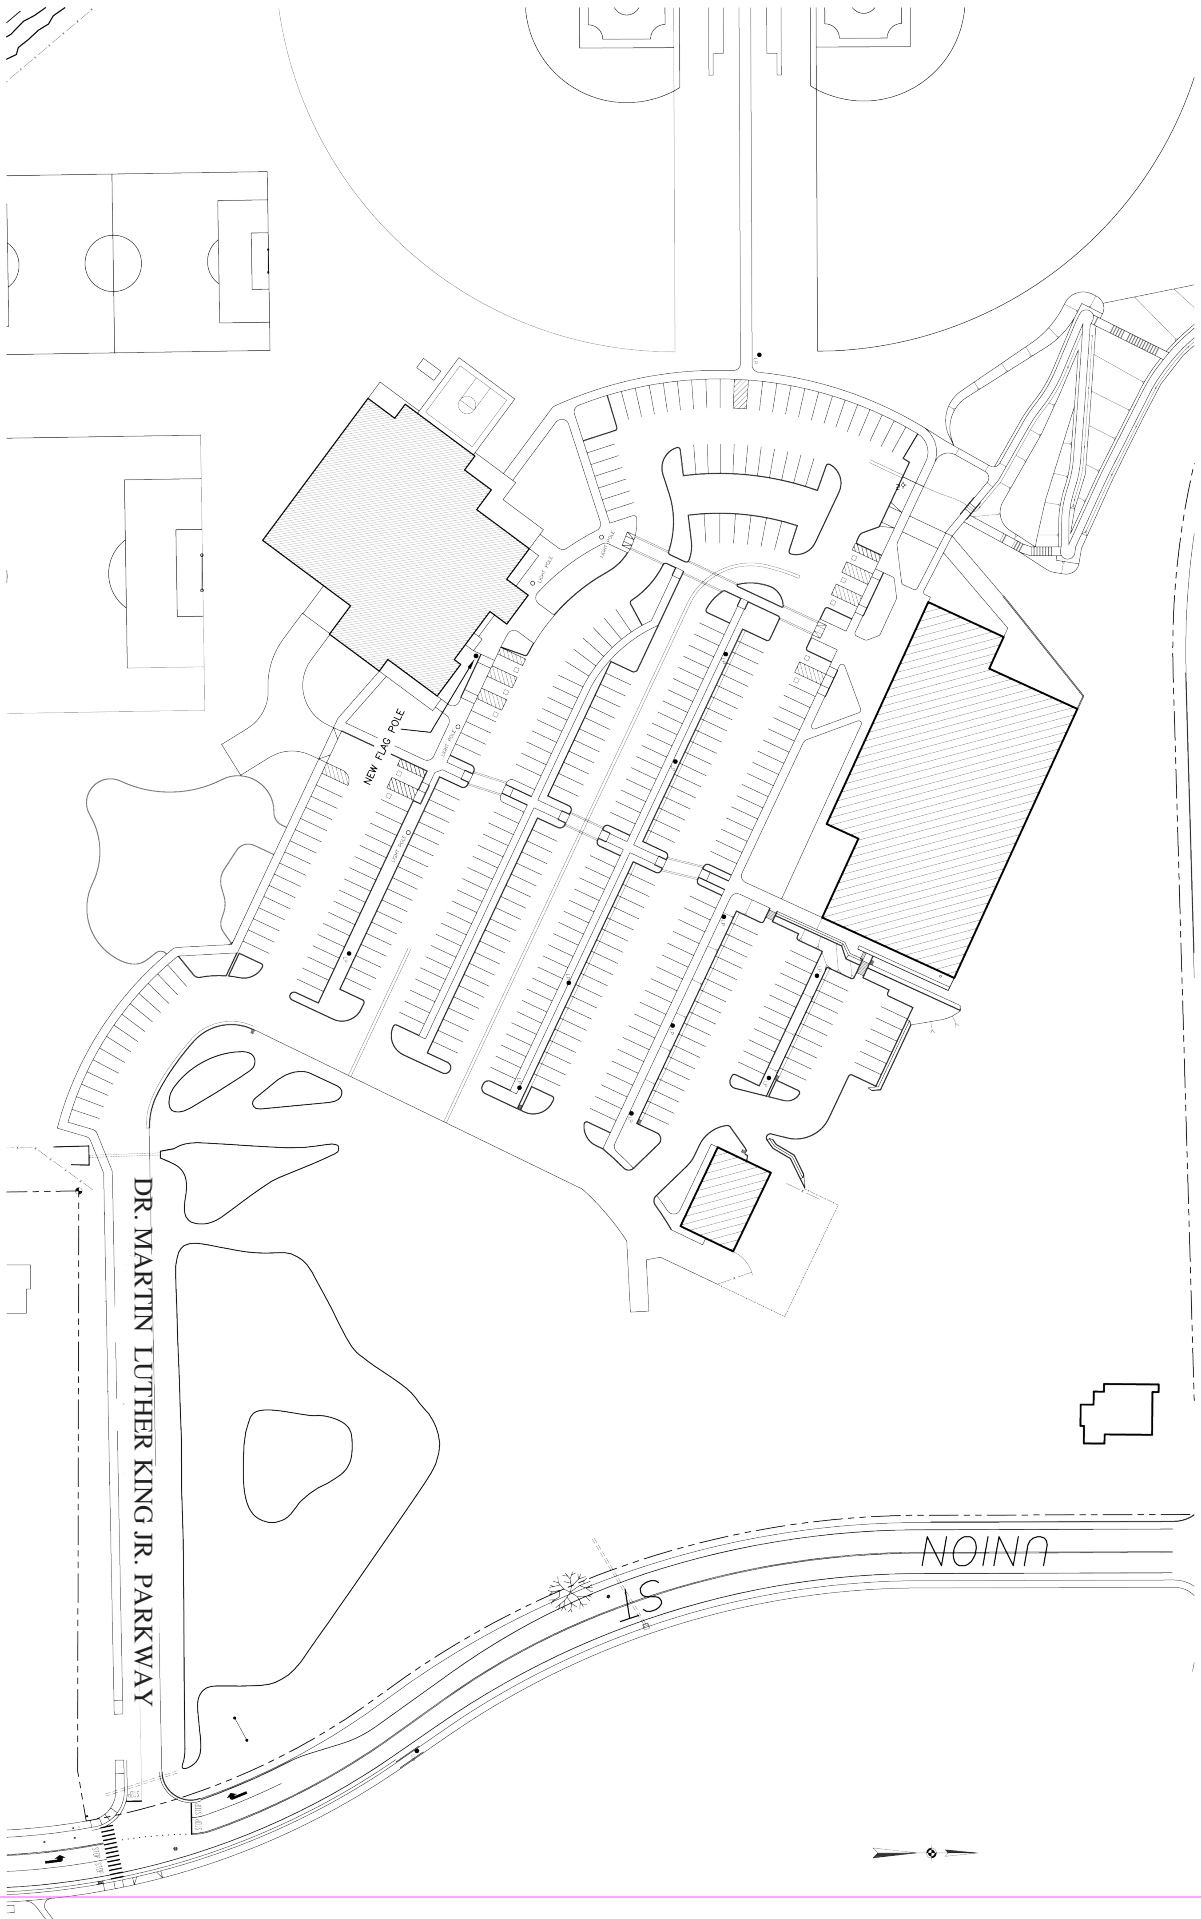

REGIONS		COMMUNITY CENTER SITE PLAN		CITY OF ARCADIA	
DATE	TIME	DESIGNED BY	APPROVED BY	DATE	SHEET
		DRAWN BY			OF
		PROJECT NO.			
		SCALE			
		PROJECT NAME			
		PROJECT ADDRESS			
		PROJECT PHONE			
		PROJECT FAX			
		PROJECT EMAIL			
		PROJECT WEBSITE			
		PROJECT CONTACT			
		PROJECT NOTES			
		PROJECT DESCRIPTION			
		PROJECT LOCATION			
		PROJECT STATUS			
		PROJECT BUDGET			
		PROJECT SCHEDULE			
		PROJECT RISK			
		PROJECT IMPACT			
		PROJECT BENEFITS			
		PROJECT CHALLENGES			
		PROJECT OPPORTUNITIES			
		PROJECT CONCLUSIONS			
		PROJECT RECOMMENDATIONS			
		PROJECT ACTION PLAN			
		PROJECT MONITORING			
		PROJECT EVALUATION			
		PROJECT REPORTING			
		PROJECT COMMUNICATION			
		PROJECT PARTNERSHIP			
		PROJECT SUPPORT			
		PROJECT RESOURCES			
		PROJECT TOOLS			
		PROJECT METHODS			
		PROJECT PROCEDURES			
		PROJECT STANDARDS			
		PROJECT QUALITY			
		PROJECT SAFETY			
		PROJECT SECURITY			
		PROJECT COMPLIANCE			
		PROJECT LEGAL			
		PROJECT FINANCIAL			
		PROJECT HUMAN RESOURCES			
		PROJECT MATERIALS			
		PROJECT EQUIPMENT			
		PROJECT SUPPLIES			
		PROJECT SERVICES			
		PROJECT CONTRACTS			
		PROJECT AGREEMENTS			
		PROJECT POLICIES			
		PROJECT PROCEDURES			
		PROJECT STANDARDS			
		PROJECT QUALITY			
		PROJECT SAF			