


LOCATION MAP

FOOTPRINT RECYCLING & HAULING PLANNED DEVELOPMENT PERMIT AMENDMENT *

1250 GIUNTOLI LN


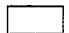
APN 507-141-036

FILE #090-012-PDP-ZA

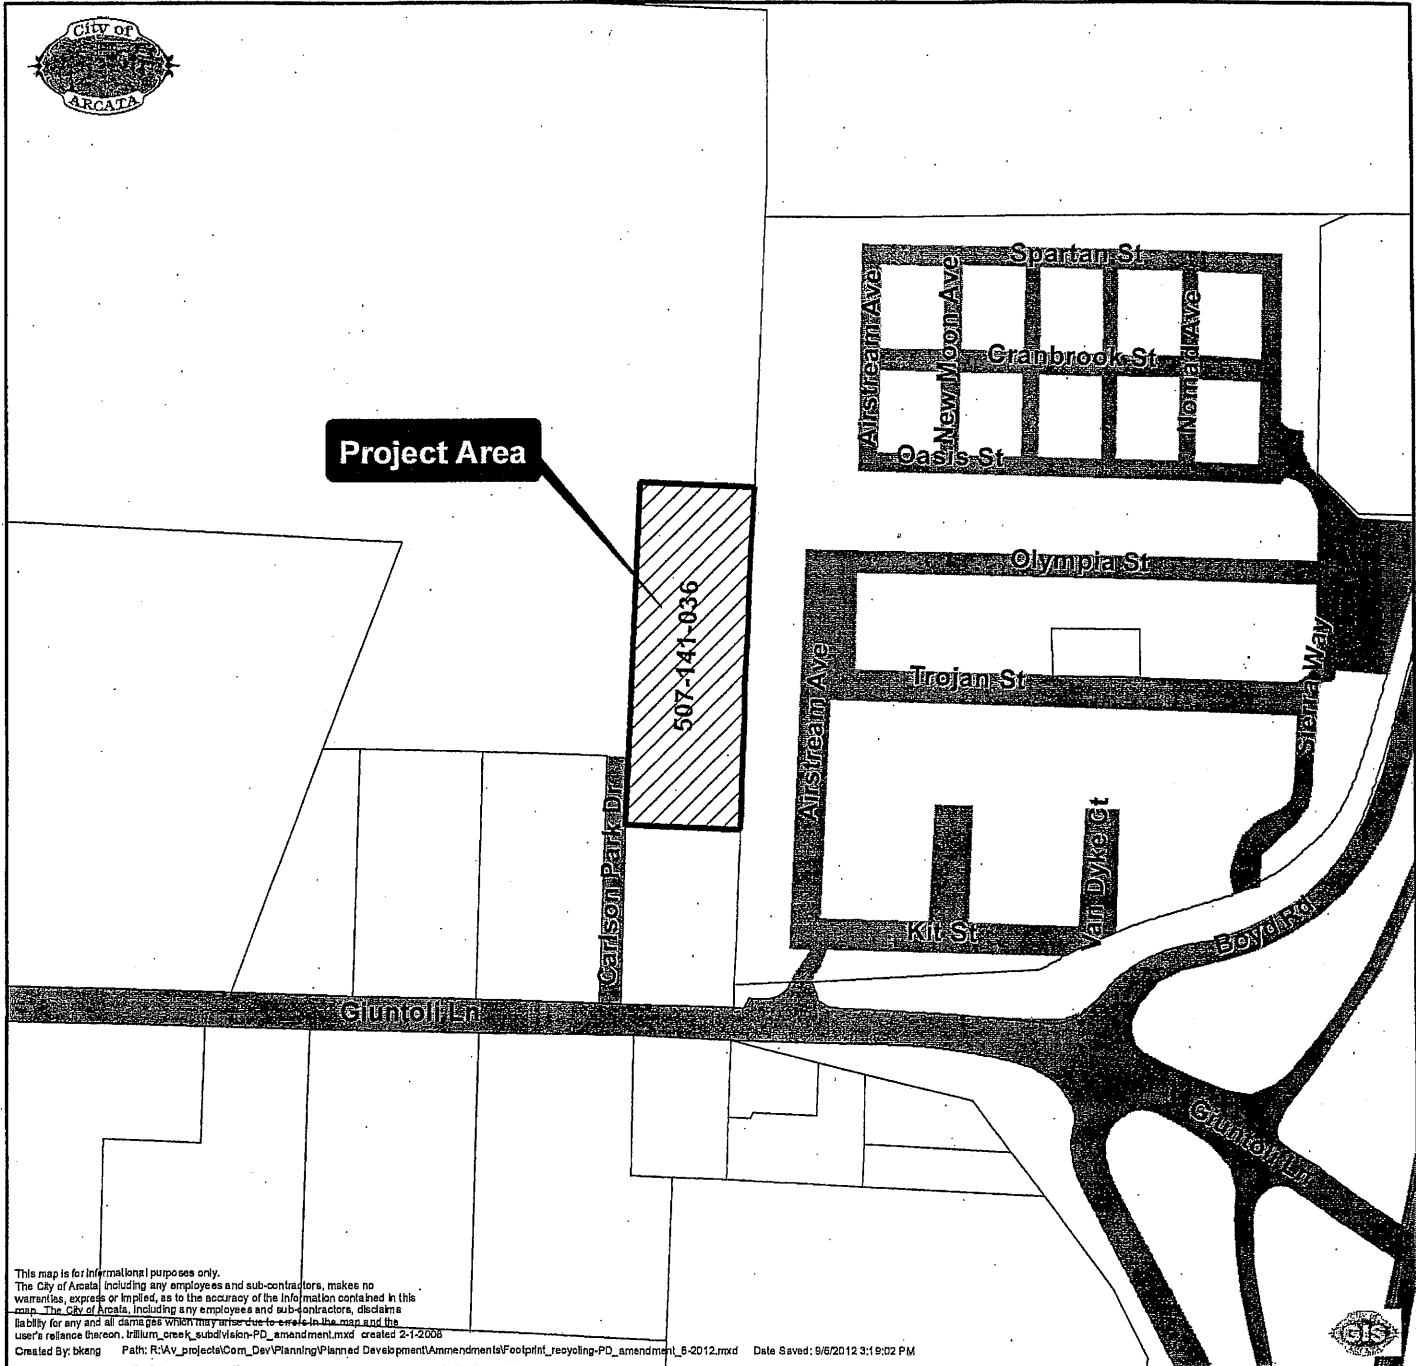

*Add Planned Development Combining Zone (:PD) to Project Area

Legend

-  Project Area
-  Parcel

