

# **Appendix B**


**30% Design Planset**

# OLD ARCATA ROAD IMPROVEMENTS

## CITY OF ARCATA

August 2019

AREA MAP

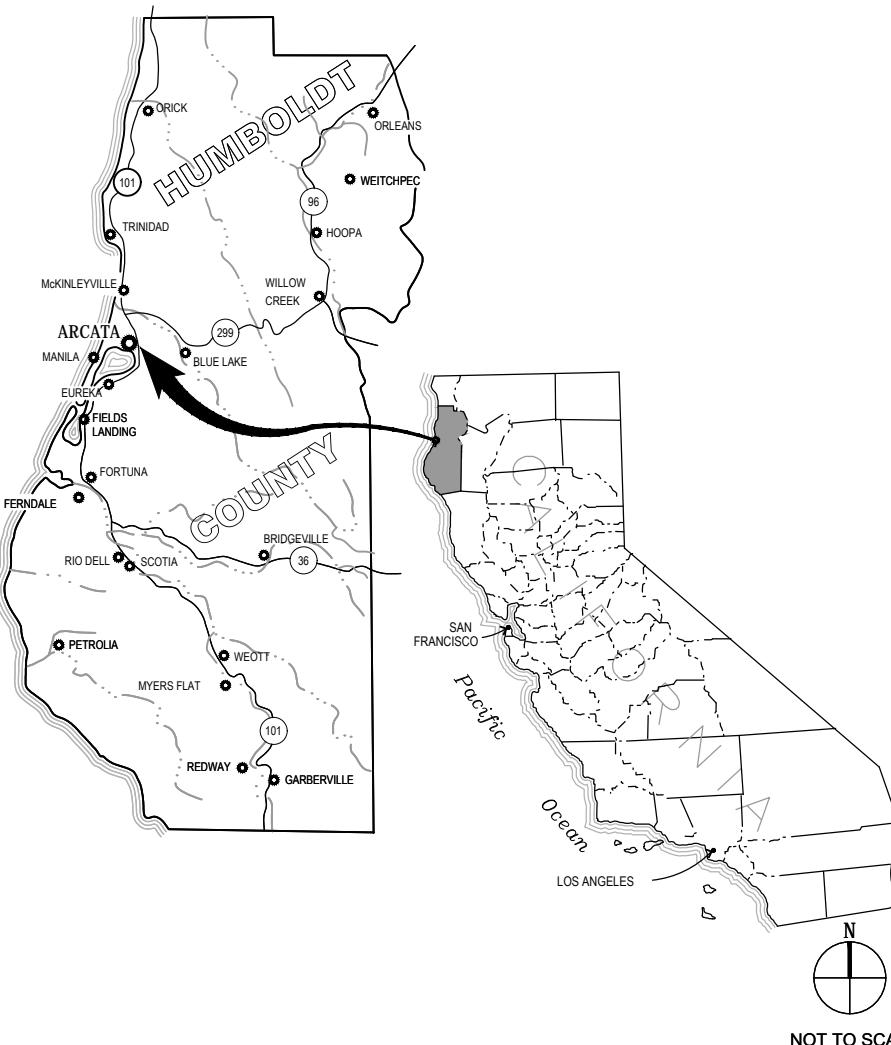

LOCATION MAP



SHEET INDEX

Sheet	Sheet No.	Title
1	G-001	COVER SHEET
2	G-002	SHEET INDEX
3	G-003	Typical Sections
4	G-004	Typical Sections
5	G-005	Typical Sections
6	C-101	OLD ARCATA RD - STA 1+00 TO STA 6+00
7	C-102	OLD ARCATA RD - STA 6+00 TO STA 11+00
8	C-103	OLD ARCATA RD - STA 11+00 TO STA 16+00
9	C-104	OLD ARCATA RD - STA 16+00 TO STA 21+00
10	C-105	OLD ARCATA RD - STA 21+00 TO STA 26+00
11	C-106	OLD ARCATA RD - STA 26+00 TO STA 31+00
12	C-107	OLD ARCATA RD - STA 31+00 TO STA 36+00
13	C-108	OLD ARCATA RD - STA 36+00 TO STA 41+00
14	C-109	OLD ARCATA RD - STA 41+00 TO STA 46+00
15	C-110	OLD ARCATA RD - STA 46+00 TO STA 51+00
16	C-111	OLD ARCATA RD - STA 51+00 TO STA 55+75
17	C-112	OLD ARCATA RD - STA 55+75 TO END
18	C-113	JACOBY CREEK RD
19	C-114	HYLAND ST

**DRAFT 30% PLANS**  
NOT FOR  
CONSTRUCTION



Bar is one inch on  
original size sheet  
0 1"


Reuse of Documents  
This document and the ideas and designs incorporated herein, as an instrument of professional service, is the property of GHD and shall not be reused in whole or in part for any other project without GHD's written authorization.  
© 2019 GHD



GHD Inc.  
718 Third Street  
Eureka California 95501 USA  
T 1707 443 8326 F 1707 444 8330 W www.ghd.com

Drawn O.GOOD	Designer J.WOLF
Drafting Check J.WOLF	Design Check D.CAISSE
Project Manager J.WOLF	Date 08/15/2019
This document shall not be used for construction unless signed and sealed for construction.	
Scale AS SHOWN	Original Size ANS I
Sheet No. G-001	Sheet 1 of 19

CITY OF ARCATA  
OLD ARCATA ROAD IMPROVEMENTS  
COVER SHEET

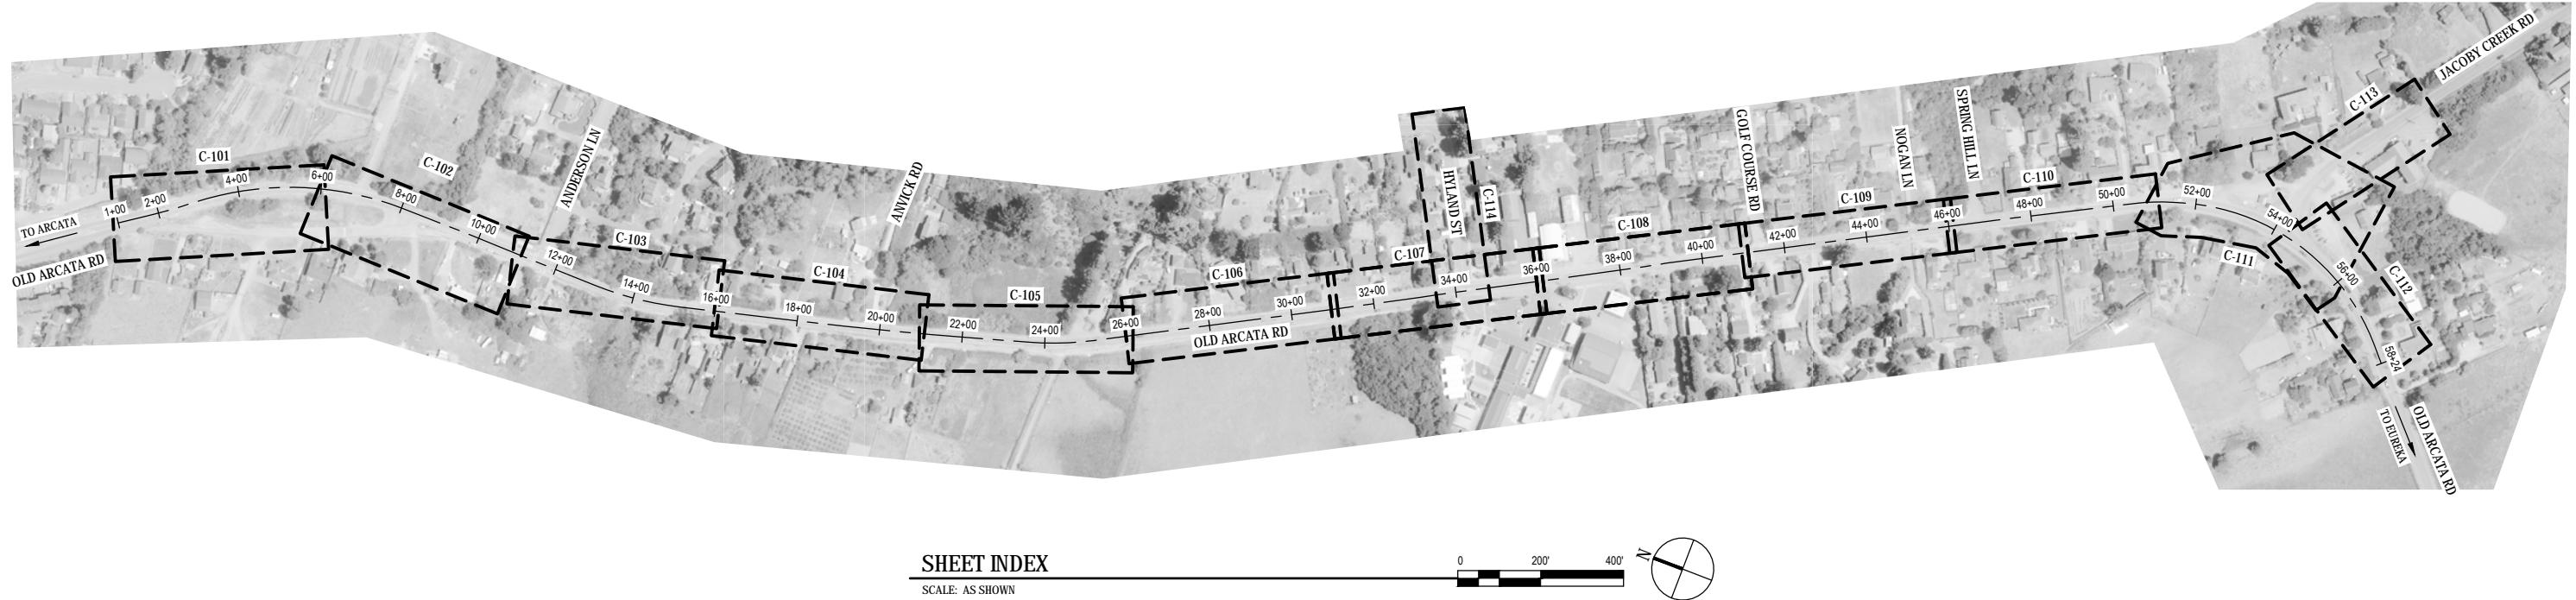

**DRAFT 30% PLANS**  
**NOT FOR**  
**CONSTRUCTION**






Bar is one inch on  
original size sheet  
0 1"

Reuse of Documents  
This document and the ideas and designs incorporated herein, as an instrument of professional service, is the property of GHD and shall not be reused in whole or in part for any other project without GHD's written authorization.  
© 2019 GHD




GHD Inc.  
718 Third Street  
Eureka California 95501 USA  
T 1707 443 8326 F 1707 444 8330 W www.ghd.com

Drawn O.GOOD	Designer J.WOLF	Client CITY OF ARCATA	
Drafting Check J.WOLF	Design Check D.CAISSE	Project OLD ARCATA ROAD IMPROVEMENTS	
Project Manager J.WOLF	Date 08/15/2019	Title SHEET INDEX	
This document shall not be used for construction unless signed and sealed for construction.		Project No.	
Scale AS SHOWN	Original Size	ANSI D	Sheet No. G-002

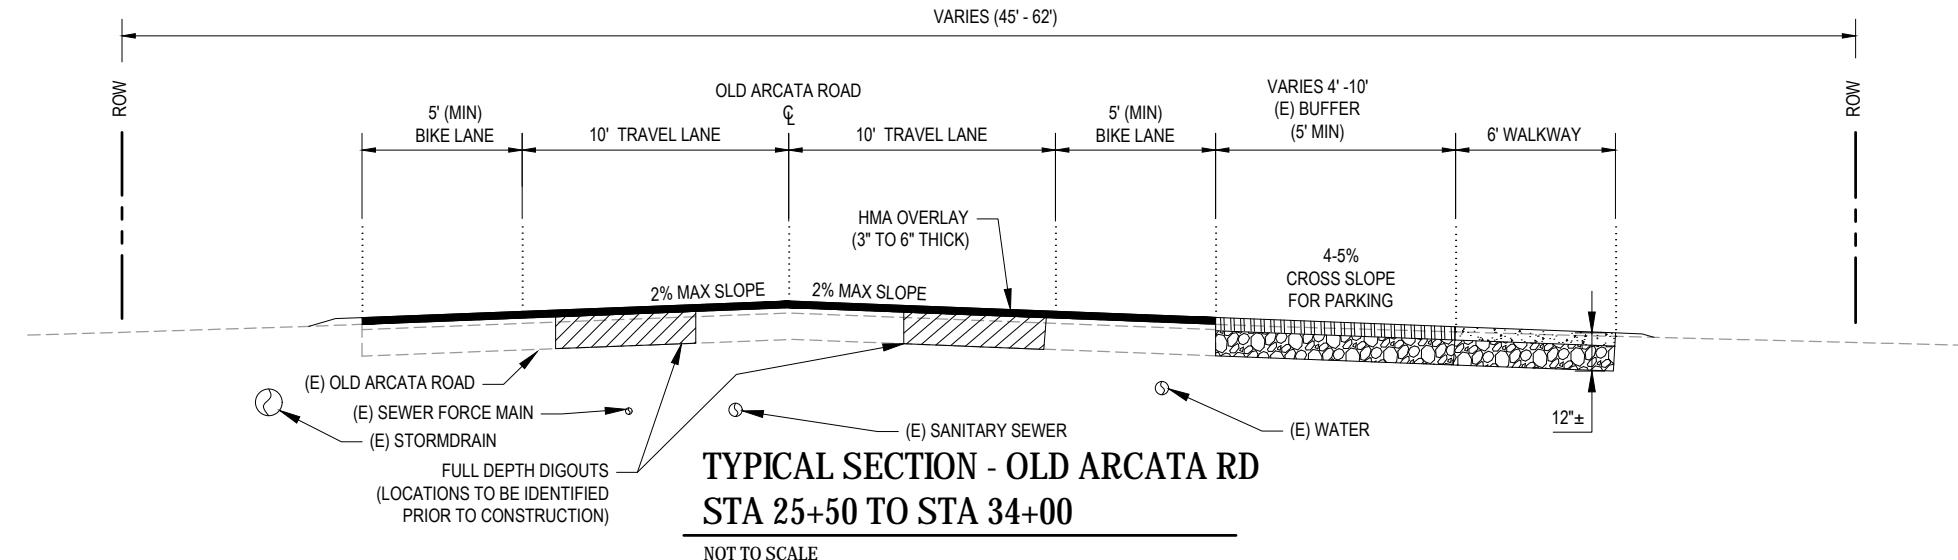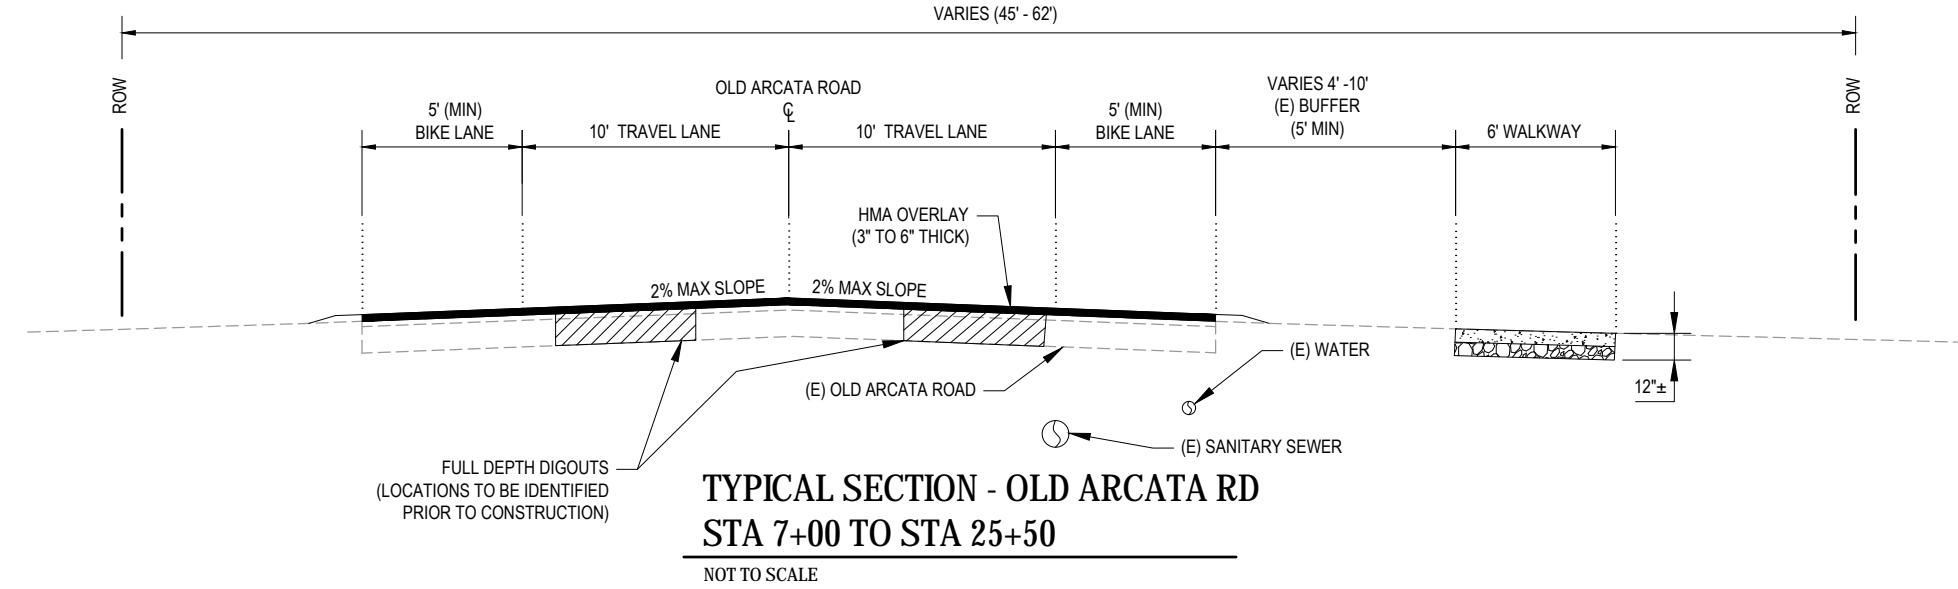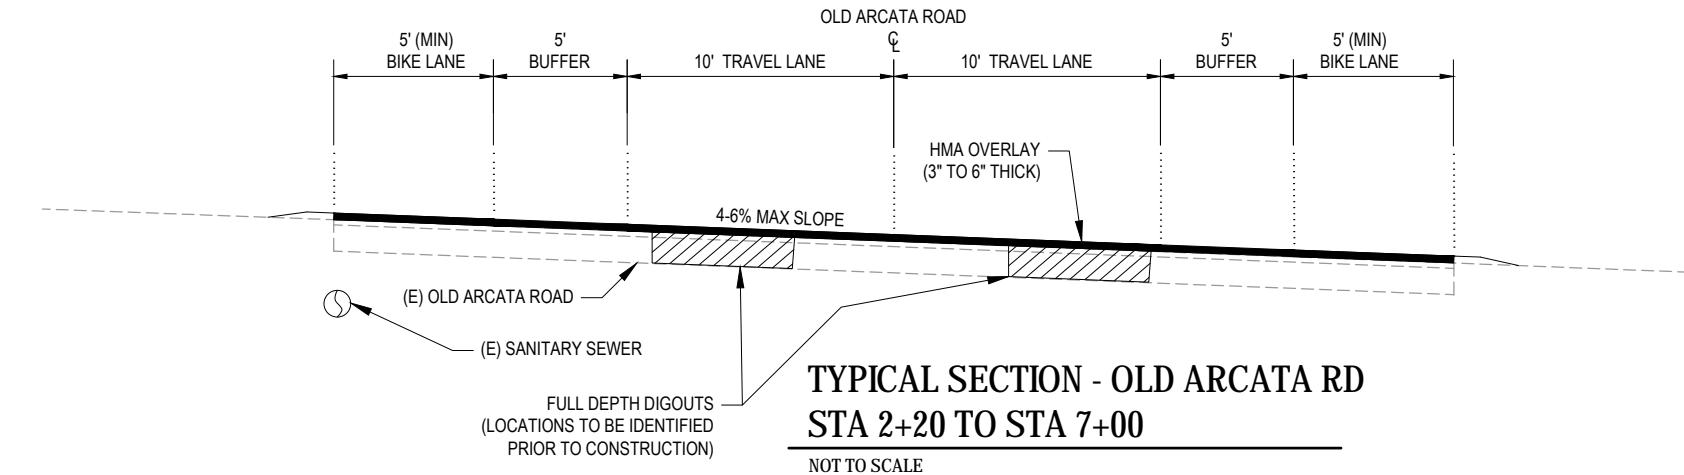

**DRAFT 30% PLANS  
NOT FOR  
CONSTRUCTION**

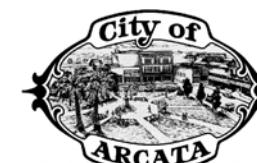


Bar is one inch on  
original size sheet  
0 1"

Reuse of Documents  
This document and the ideas and designs incorporated herein, as an instrument of professional service, is the property of GHD and shall not be reused in whole or in part for any other project without GHD's written authorization.  
© 2019 GHD




GHD Inc.  
718 Third Street  
Eureka California 95501 USA  
T 1707 443 8326 F 1707 444 8330 W www.ghd.com

Drawn O.GOOD	Designer J.WOLF	Client CITY OF ARCATA
Drafting Check J.WOLF	Design Check D.CAISSE	Project OLD ARCATA ROAD IMPROVEMENTS
Project Manager J.WOLF	Date 08/15/2019	Title TYPICAL SECTIONS
This document shall not be used for construction unless signed and sealed for construction.		Project No.
Scale AS SHOWN	Original Size ANS I	Sheet No. G-003

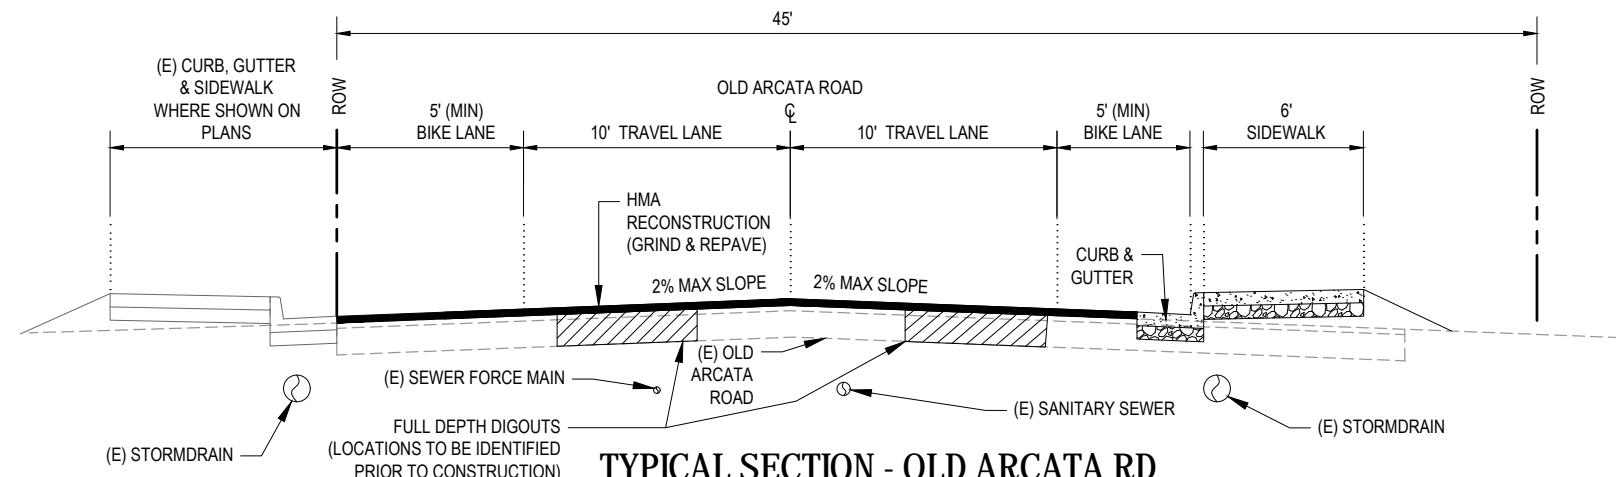


**TYPICAL SECTION - OLD ARCATA RD  
STA 34+00 TO STA 38+50 / STA 50+50 TO 53+00**

NOT TO SCALE

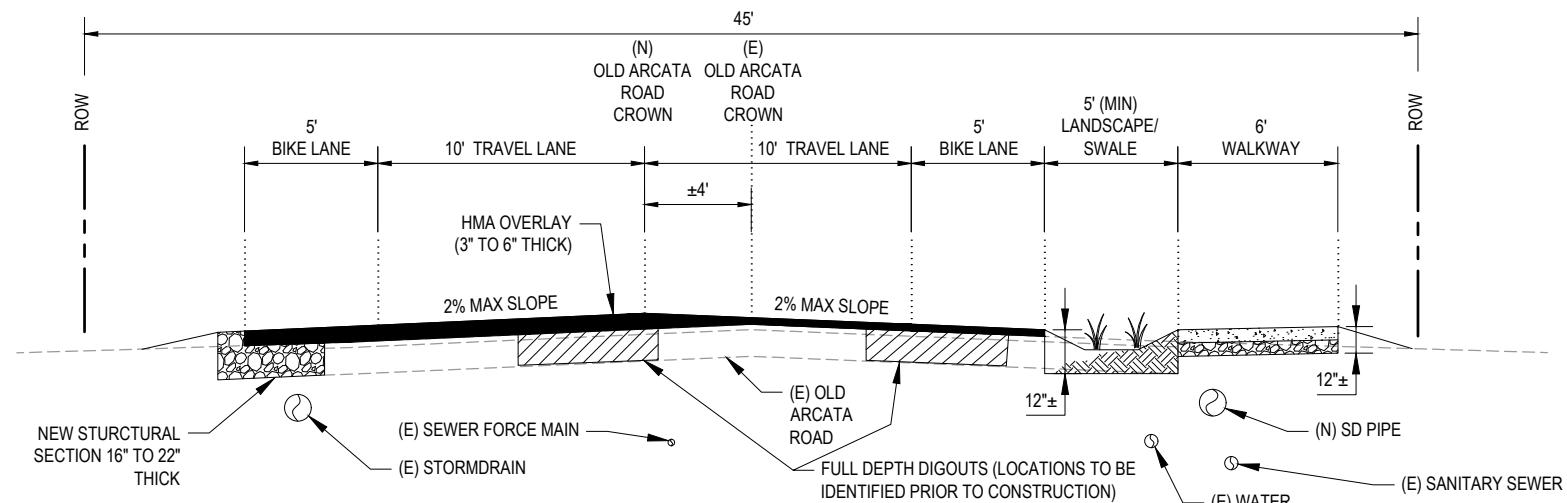

**TYPICAL SECTION - OLD ARCATA RD  
STA 38+50 TO 50+50**

NOT TO SCALE

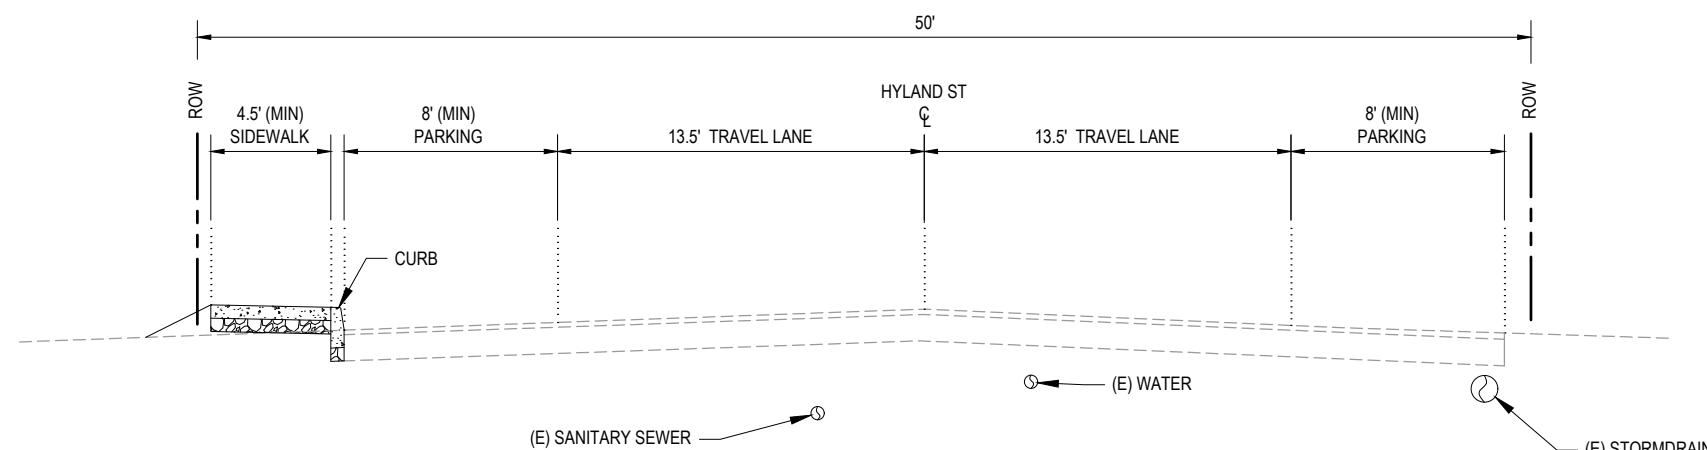

**TYPICAL SECTION - HYLAND ST**

NOT TO SCALE

**DRAFT 30% PLANS  
NOT FOR  
CONSTRUCTION**



Bar is one inch on  
original size sheet  
0 1"

Reuse of Documents  
This document and the ideas and designs incorporated  
herein, as an instrument of professional service, is the  
property of GHD and shall not be reused in whole or in part  
for any other project without GHD's written authorization.  
© 2019 GHD




GHD Inc.  
718 Third Street  
Eureka California 95501 USA  
T 1707 443 8326 F 1707 444 8330 W www.ghd.com

Drawn O.GOODIE  
Designer J.WOLF  
Drafting Check J.WOLF  
Design Check D.CAISSE  
Project Manager J.WOLF  
Date 08/15/2019  
This document shall not be used for  
construction unless signed and sealed for  
construction.


Client CITY OF ARCATA  
Project OLD ARCATA ROAD IMPROVEMENTS  
Title TYPICAL SECTIONS  
Project No.

Scale AS SHOWN  
Original Size ANS I  
Sheet No. G-004

Sheet 4 of 19

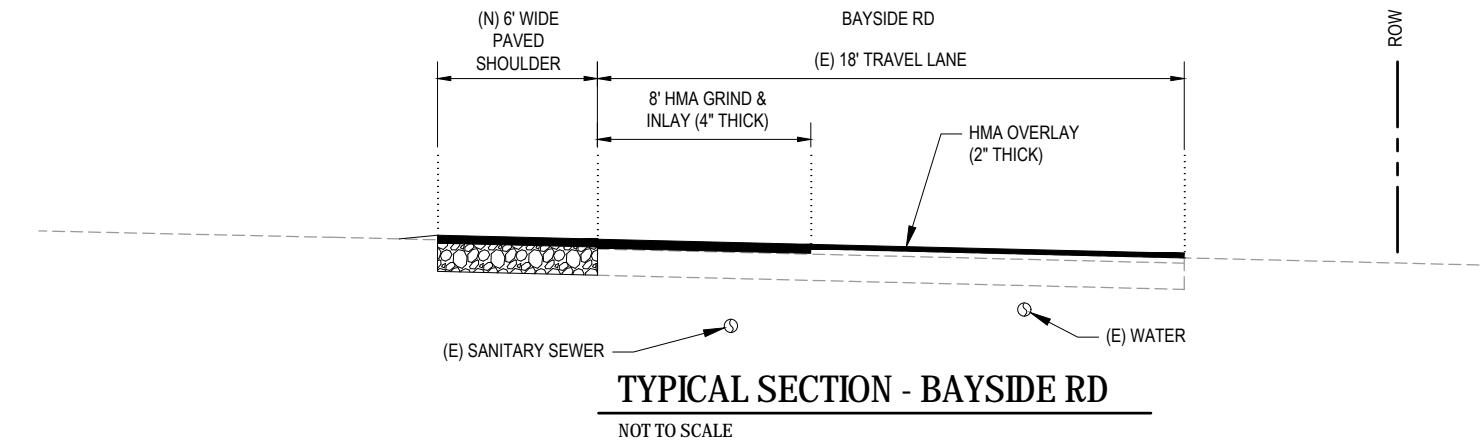

**DRAFT 30% PLANS**  
NOT FOR  
CONSTRUCTION

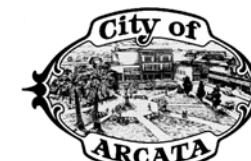


Bar is one inch on  
original size sheet  
0 1"

Reuse of Documents  
This document and the ideas and designs incorporated herein, as an instrument of professional service, is the property of GHD and shall not be reused in whole or in part for any other project without GHD's written authorization.  
© 2019 GHD




GHD Inc.  
718 Third Street  
Eureka California 95501 USA  
T 1707 443 8326 F 1707 444 8330 W www.ghd.com

Drawn O.GOODE	Designer J.WOLF	Client CITY OF ARCATA Project OLD ARCATA ROAD IMPROVEMENTS Title TYPICAL SECTIONS Project No.
Drafting Check J.WOLF	Design Check D.CAISSE	
Project Manager J.WOLF	Date 08/15/2019	
This document shall not be used for construction unless signed and sealed for construction.	Scale AS SHOWN	
Original Size ANSI D	Sheet No. G-005	Sheet 5 of 19

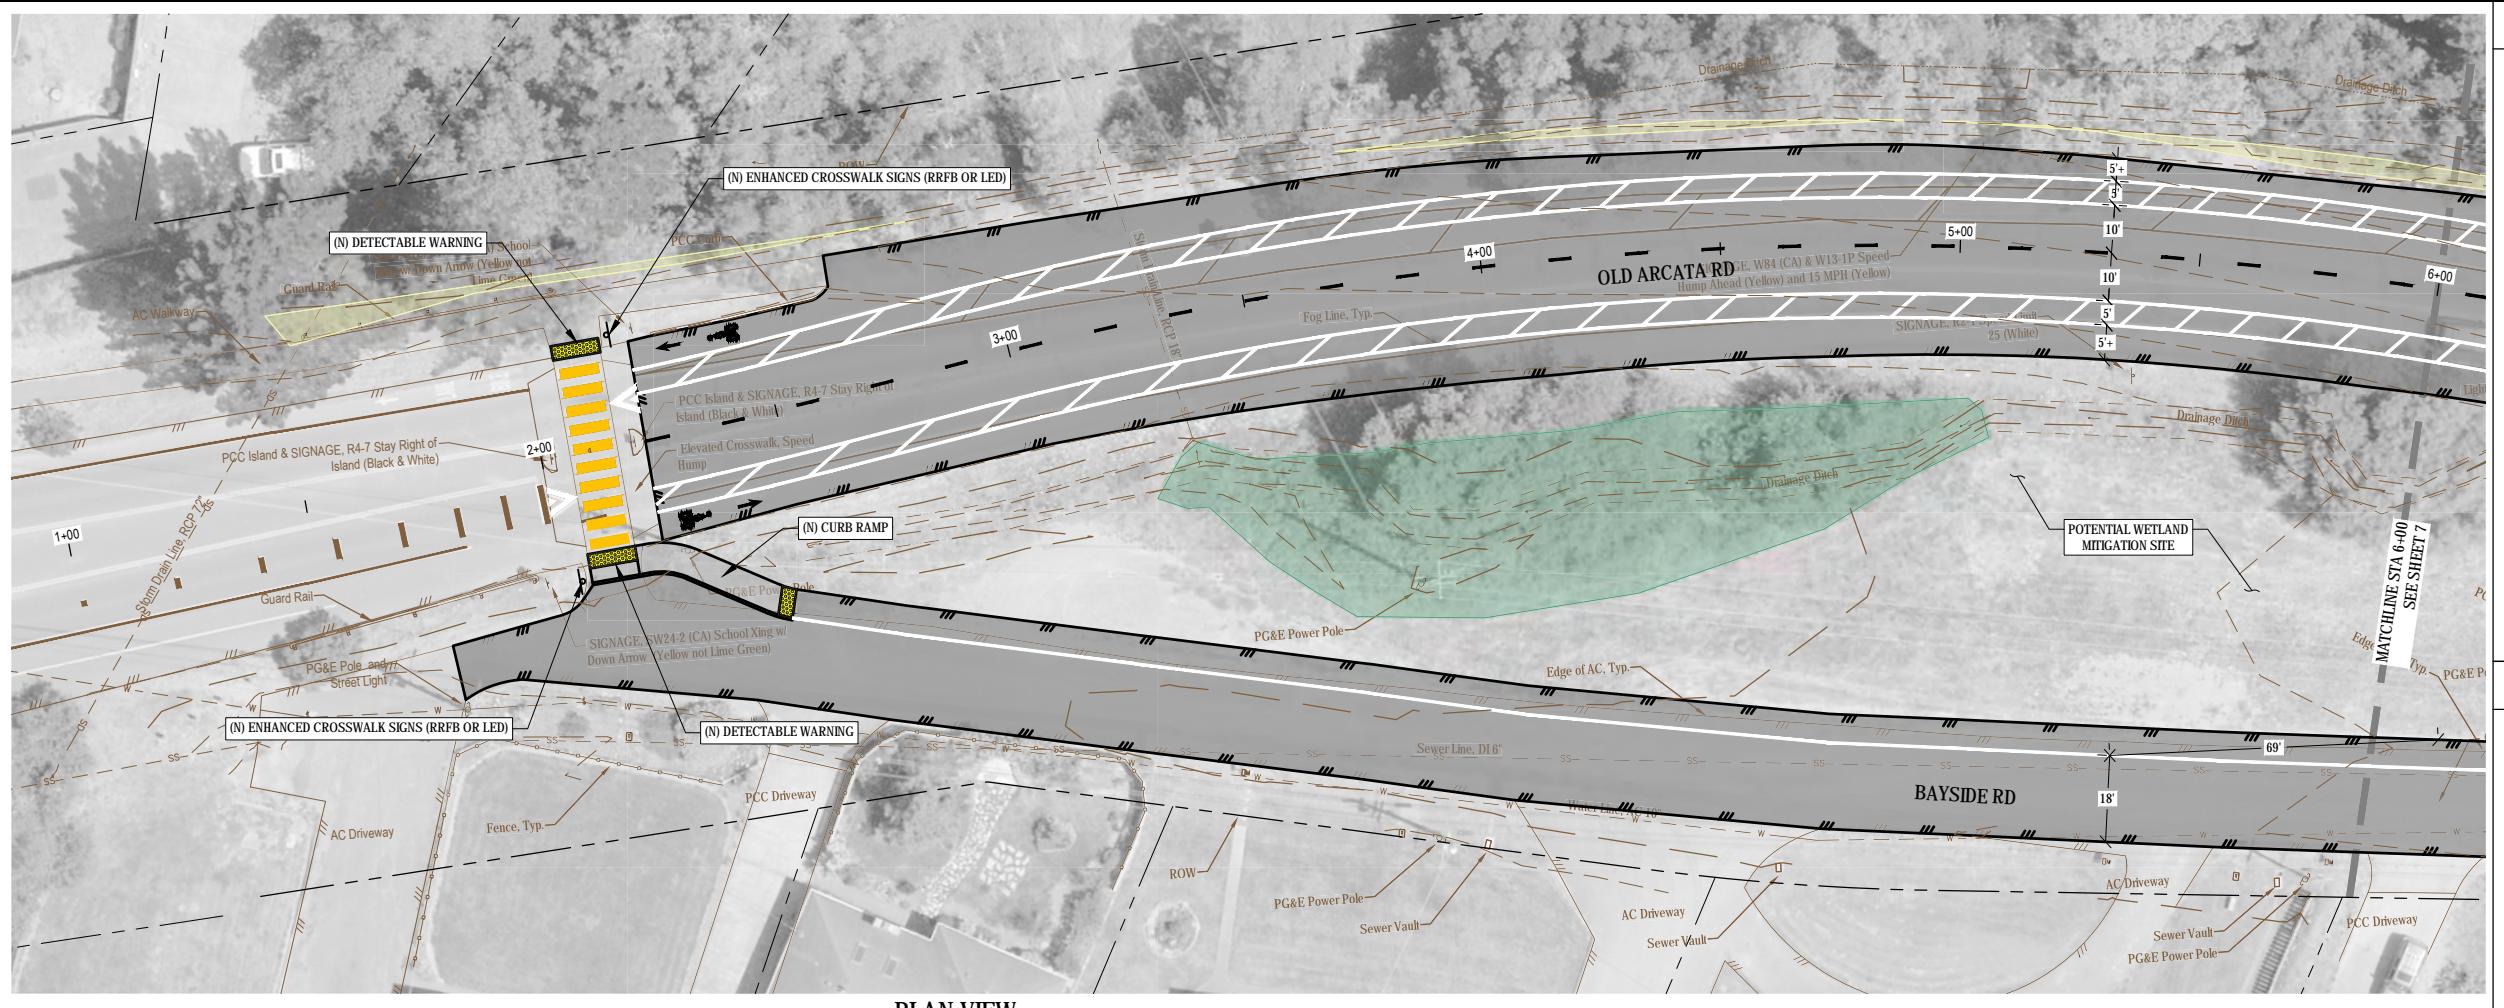


PLAN VIEW  
OLD ARCATA RD - STA 1+00 TO STA 6+00

SCALE: AS SHOWN

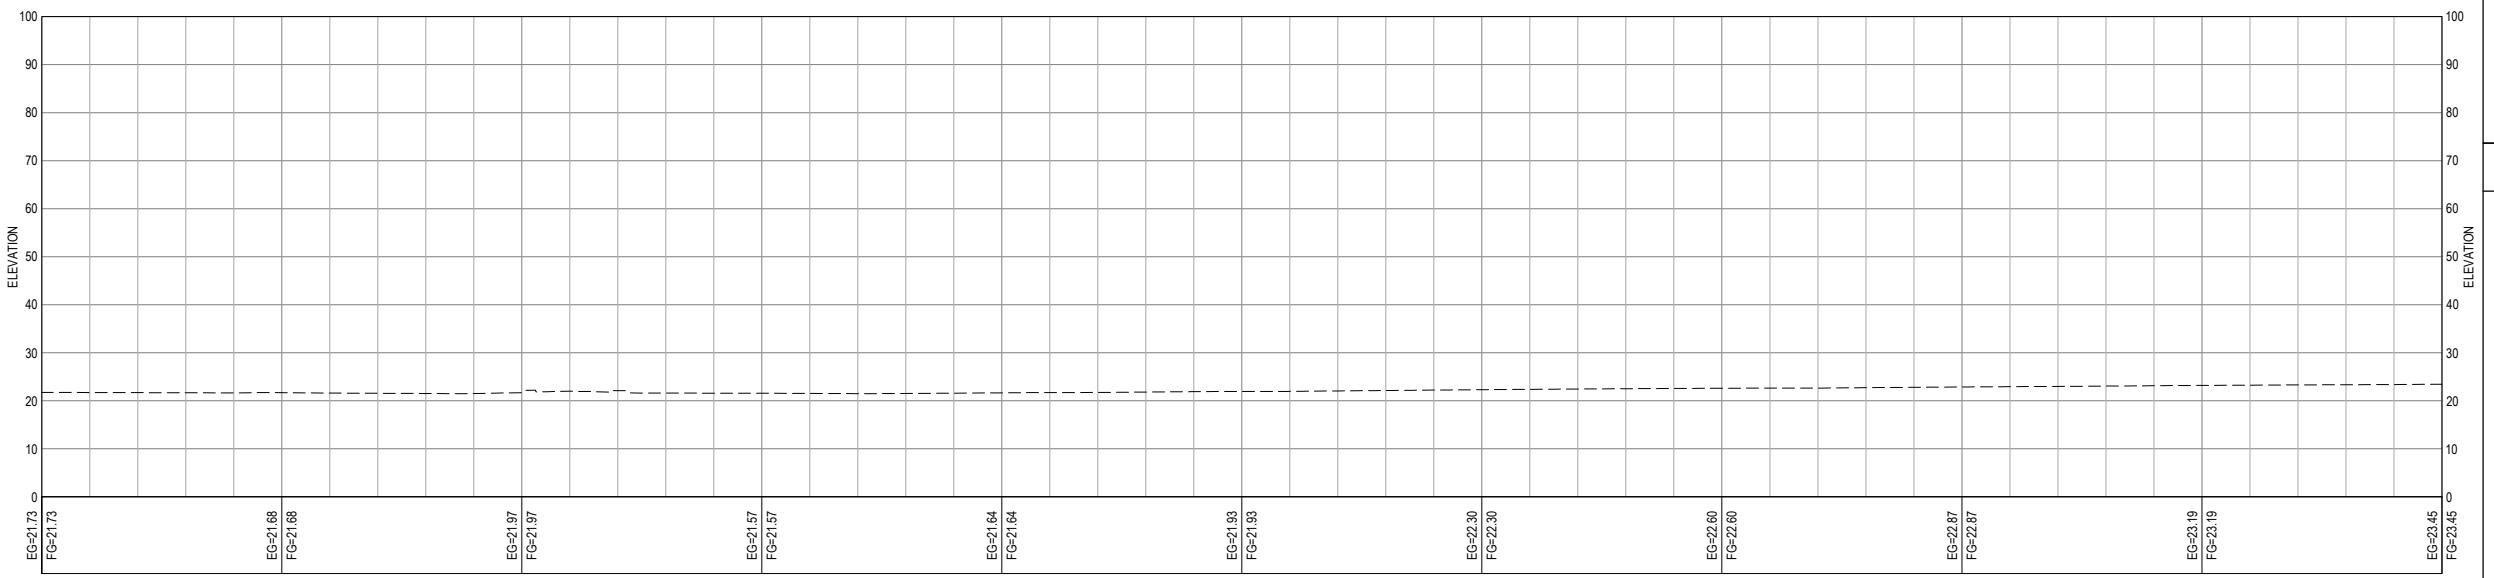


PROFILE VIEW  
OLD ARCATA RD - STA 1+00 TO STA 6+00

SCALE: AS SHOWN

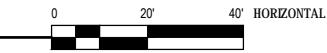

**DRAFT 30% PLANS**  
NOT FOR  
CONSTRUCTION

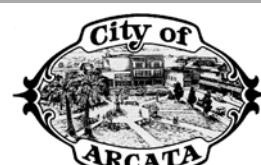

Bar is one inch on  
original size sheet  
0 1"

Reuse of Documents  
This document and the ideas and designs incorporated herein, as an instrument of professional service, is the property of GHD and shall not be reused in whole or in part for any other project without GHD's written authorization.  
© 2019 GHD



GHD Inc.  
718 Third Street  
Eureka California 95501 USA  
T 1707 443 8326 F 1707 444 8330 W www.ghd.com

Drawn	O.GOODIE	Designer	J.WOLF	Client	CITY OF ARCATA
Drafting Check	J.WOLF	Design Check	D.CAISSE	Project Title	OLD ARCATA ROAD IMPROVEMENTS
Project Manager	J.WOLF	Date	08/15/2019	Project No.	OLD ARCATA RD - STA 1+00 TO STA 6+00
Scale AS SHOWN		Original Size	ANSI D	Sheet No.	C-101

SHEET KEYNOTES

1.

BEING DEVELOPED

LINE & HATCH LEGEND

	(N) LANDSCAPE BUFFER
	(N) GRAVEL OR GRASS PAVER
— — — —	RIGHT-OF-WAY / PROPERTY LINE
— — — —	(N) EDGE OF PAVEMENT
— — — —	(E) EDGE OF PAVEMENT


SHEET GENERAL NOTES

- LOCATION OF EXISTING UTILITIES AND STRUCTURES ARE FROM THE BEST INFORMATION AVAILABLE. EXACT LOCATION AND COMPLETENESS ARE NOT GUARANTEED. CONTRACTOR SHALL NOTIFY UNDERGROUND SERVICES ALERT BY DIALING 811 A MINIMUM OF TWO BUSINESS DAYS PRIOR TO ANY EXCAVATION.
- CONTRACTOR TO VERIFY ALL CONDITIONS AND DIMENSIONS PRIOR TO COMMENCING WORK.



**PLAN VIEW**  
**OLD ARCATA RD - STA 6+00 TO STA 11+00**

SCALE: AS SHOWN

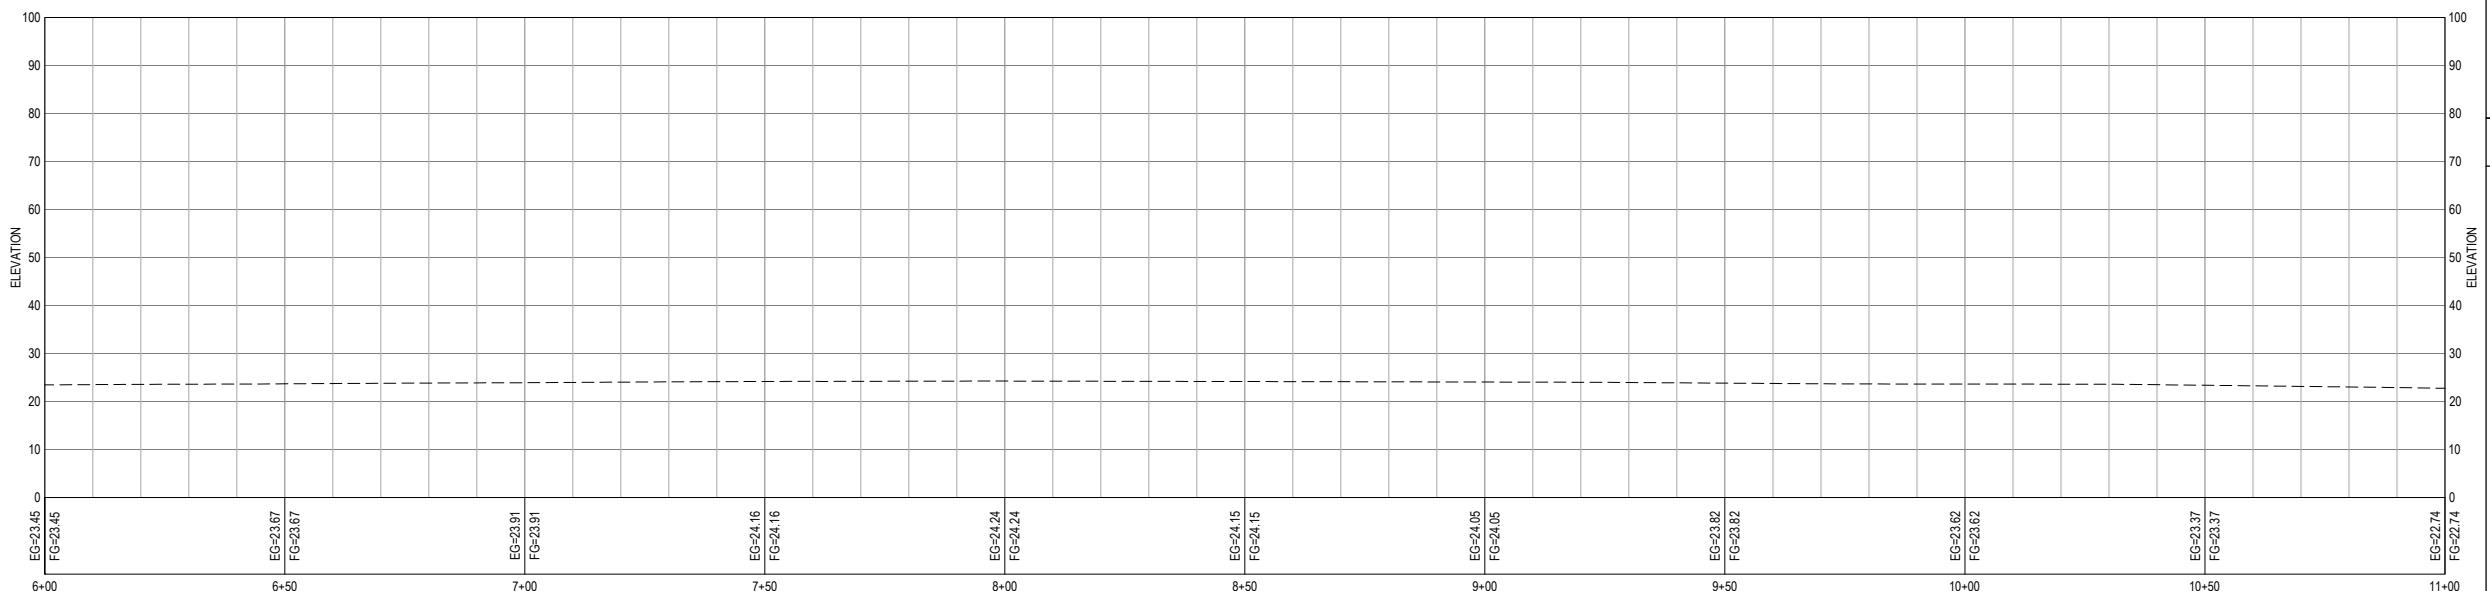

## PROFILE VIEW

### OLD ARCATA RD - STA 6+00 TO STA 11+00


SCALE: AS SHOWN

Drawn O.GOODE	Designer J.WOLF	Client Project	CITY OF ARCATA OLD ARCATA ROA	
Drafting Check J.WOLF	Design Check D.CAISSE	Title	OLD ARCATA RD -	
Project Manager J.WOLF	Date 08/15/2019	Project No.		
This document shall not be used for construction unless signed and sealed for construction.		Original Size ANSI D	Sheet No.	C-102
Scale AS SHOWN				

○ SHEET KEYNOTES

1

### LINE & HATCH LEGEND

 
	PALUSTRINE EMERGENT
	PALUSTRINE SCRUB-SHRUB
	(N) ASPHALT OVERLAY
	(N) CONCRETE
	(N) LANDSCAPE BUFFER
	(N) GRAVEL OR GRASS PAVER
	RIGHT-OF-WAY / PROPERTY LINE
	(N) EDGE OF PAVEMENT
	(E) EDGE OF PAVEMENT

## HEET GENERAL NOTES

1. LOCATION OF EXISTING UTILITIES AND STRUCTURES ARE FROM THE BEST INFORMATION AVAILABLE. EXACT LOCATION AND COMPLETENESS ARE NOT GUARANTEED. CONTRACTOR SHALL NOTIFY UNDERGROUND SERVICES ALERT BY DIALING 811 A MINIMUM OF TWO BUSINESS DAYS PRIOR TO ANY EXCAVATION.
2. CONTRACTOR TO VERIFY ALL CONDITIONS AND DIMENSIONS PRIOR TO COMMENCING WORK

# DRAFT 30% PLANS

## NOT FOR CONSTRUCTION

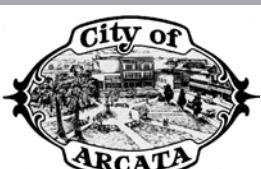

Bar is one inch or  
original size sheet  
0


A circular registration stamp for Joshua A. Wolf, Professional Engineer, No. C70358, State of California. The stamp is circular with a decorative border. The text "REGISTERED PROFESSIONAL ENGINEER" is at the top, "JOSHUA A. WOLF" is in the center, "No. C70358" is below it, and "CIVIL" is at the bottom. The word "DRAFT" is printed diagonally across the center of the stamp.



et  
nia 95501 USA  
326 E 1707 444 8330, W [www.gbd.com](http://www.gbd.com)


Drawn O.GOOD	O.GOOD	Designer J.WOLF	Client Project	CITY OF ARCATA OLD ARCATA ROAD IMPROVEMENTS	
Drafting Check	J.WOLF	Design Check	Design Check	D.CAISSE	
Project Manager	J.WOLF	Date	08/15/2019		
			Project No.		
This document shall not be used for construction unless signed and sealed for construction.			Original Size ANSI D	Sheet No.	C-102



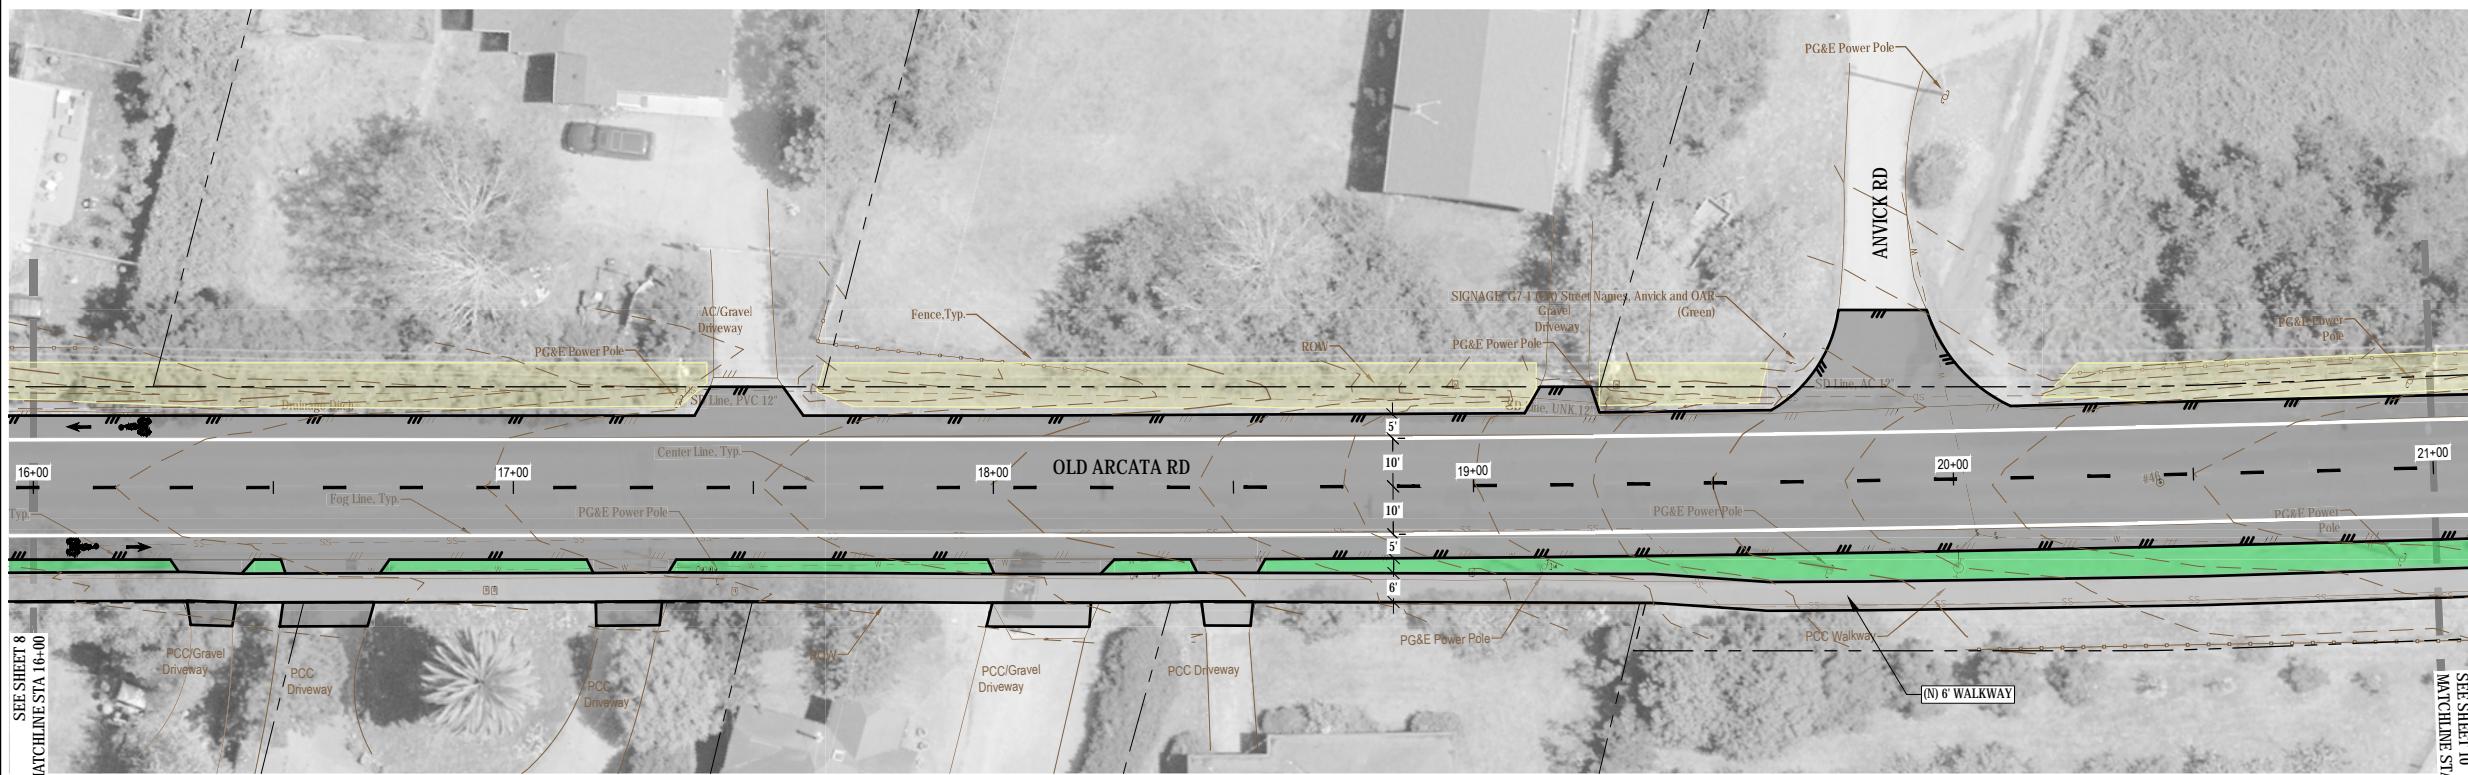

PLAN VIEW  
OLD ARCATA RD - STA 16+00 TO STA 21+00

SCALE: AS SHOWN

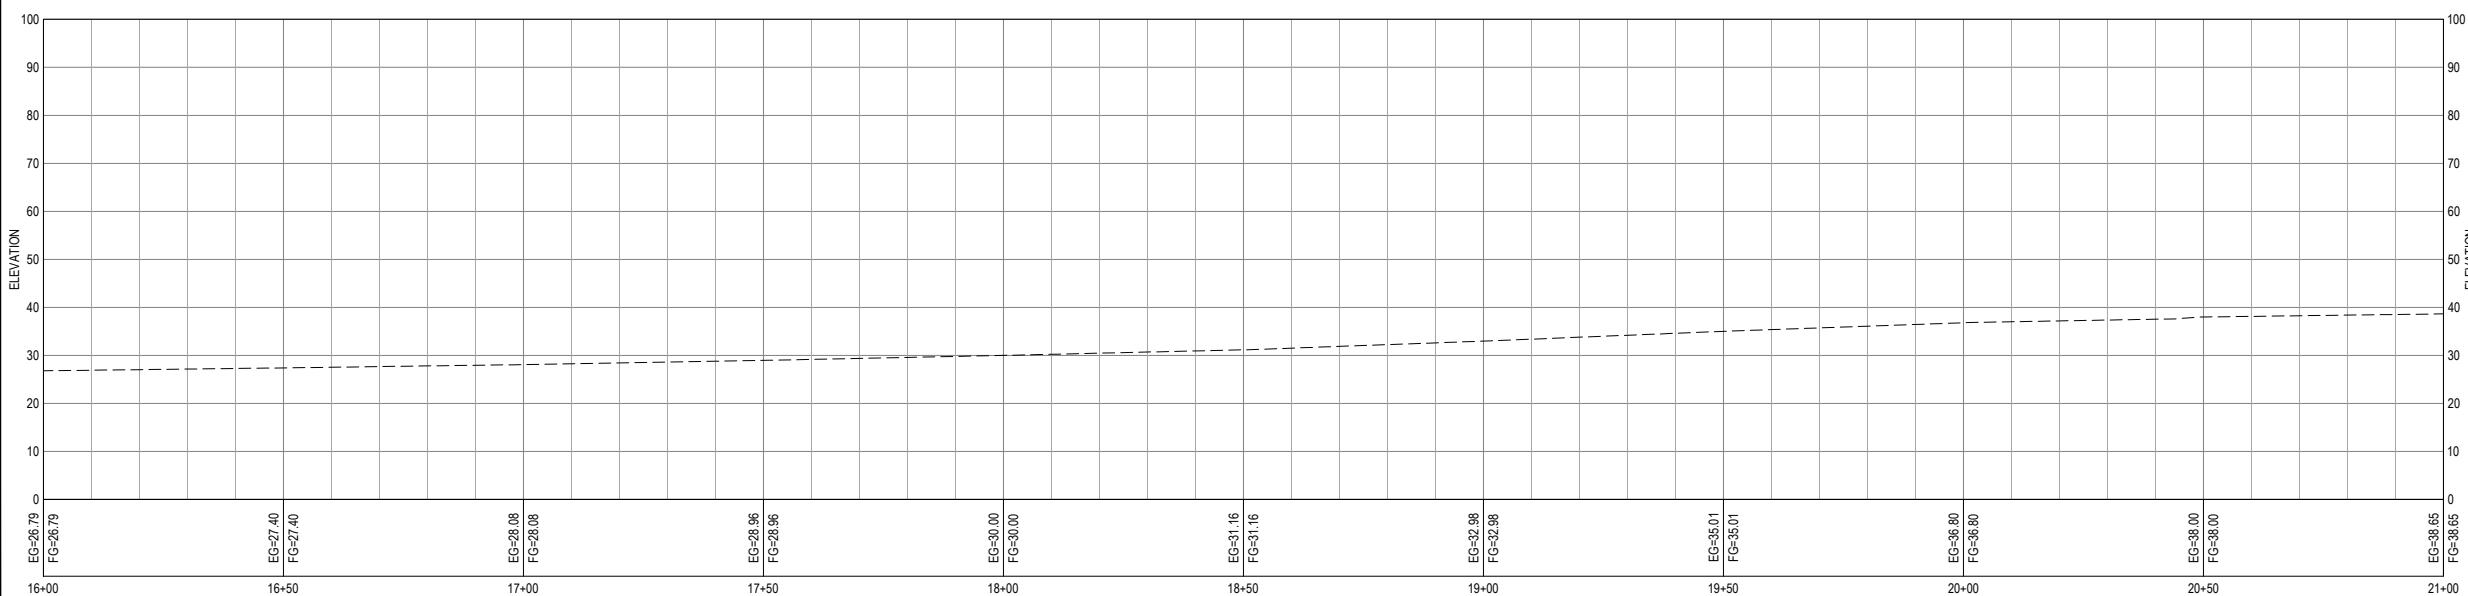


PROFILE VIEW  
OLD ARCATA RD - STA 16+00 TO STA 21+00

SCALE: AS SHOWN



**DRAFT 30% PLANS**  
NOT FOR  
CONSTRUCTION

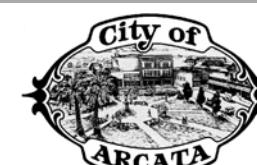

Bar is one inch on  
original size sheet  
0 1"

Reuse of Documents  
This document and the ideas and designs incorporated  
herein, as an instrument of professional service, is the  
property of GHD and shall not be reused in whole or in part  
for any other project without GHD's written authorization.  
© 2019 GHD



GHD Inc.  
718 Third Street  
Eureka California 95501 USA  
T 1707 443 8326 F 1707 444 8330 W www.ghd.com

Drawn O.GOODIE  
Designer J.WOLF  
Drafting Check J.WOLF  
Design Check D.CAISSE  
Project Manager J.WOLF  
Date 08/15/2019  
This document shall not be used for  
construction unless signed and sealed for  
construction.

Client CITY OF ARCATA  
Project OLD ARCATA ROAD IMPROVEMENTS  
Title OLD ARCATA RD - STA 16+00 TO STA 21+00  
Project No.

Scale AS SHOWN  
Original Size ANS I  
Sheet No. C-104

SHEET KEYNOTES

1.


BEING DEVELOPED

LINE & HATCH LEGEND

	(N) LANDSCAPE BUFFER
	(N) GRAVEL OR GRASS PAVER
— — — —	RIGHT-OF-WAY / PROPERTY LINE
— — — —	(N) EDGE OF PAVEMENT
— — — —	(E) EDGE OF PAVEMENT


SHEET GENERAL NOTES

- LOCATION OF EXISTING UTILITIES AND STRUCTURES ARE FROM THE BEST INFORMATION AVAILABLE. EXACT LOCATION AND COMPLETENESS ARE NOT GUARANTEED. CONTRACTOR SHALL NOTIFY UNDERGROUND SERVICES ALERT BY DIALING 811 A MINIMUM OF TWO BUSINESS DAYS PRIOR TO ANY EXCAVATION.
- CONTRACTOR TO VERIFY ALL CONDITIONS AND DIMENSIONS PRIOR TO COMMENCING WORK.

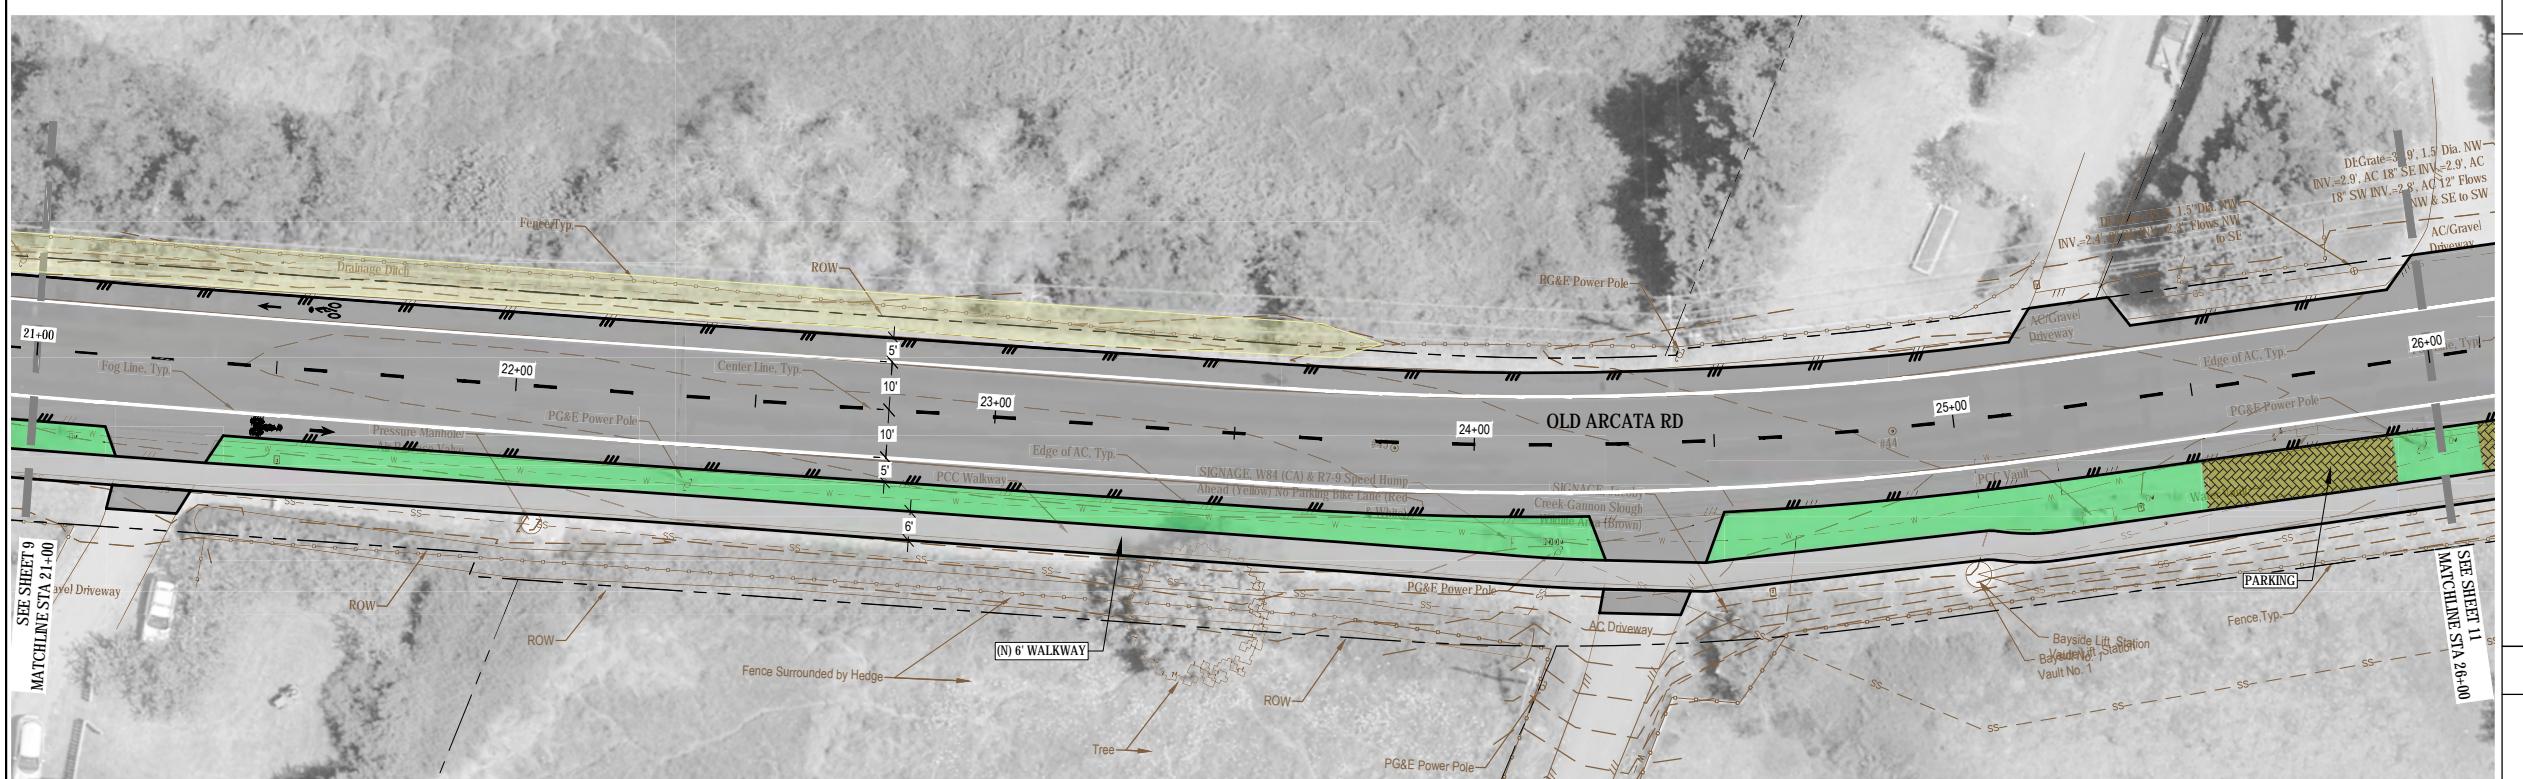

**PLAN VIEW**  
**OLD ARCATA RD - STA 21+00 TO STA 26+00**

**SCALE: AS SHOWN**

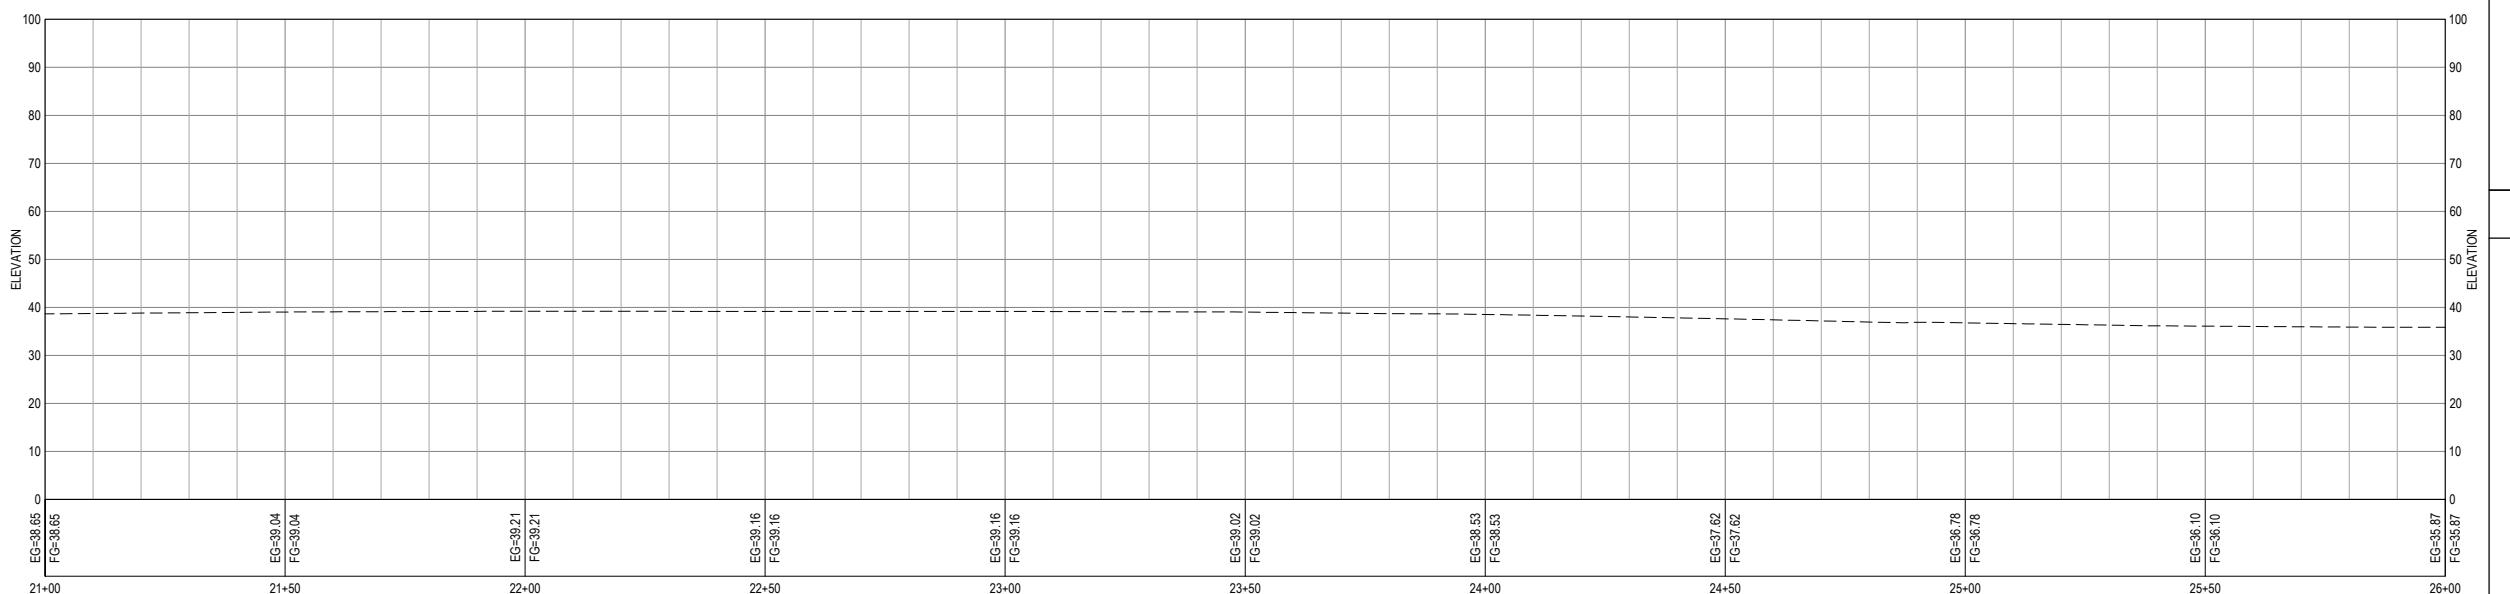

## PROFILE VIEW

### OLD ARCATA RD - STA 21+00 TO STA 26+00


---

**SCALE: AS SHOWN**

A scale bar for the horizon, showing a black and white checkerboard pattern. The pattern consists of a 2x4 grid of squares. The first two columns are black, and the last two columns are white. Above the pattern, the text '0' is on the left, '20'' is in the middle, and '40'' is on the right. To the right of the pattern, the word 'HORIZON' is written in capital letters.

# DRAFT 30% PLANS

## NOT FOR CONSTRUCTION

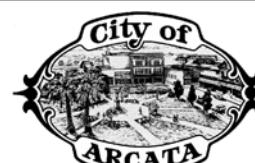

Bar is  
original  
0

## Reuse of Documents

A circular registration stamp for Joshua A. Wolf. The outer ring contains the text "REGISTERED PROFESSIONAL ENGINEER" at the top and "CIVIL ENGINEER" at the bottom. The center of the stamp contains "JOSHUA A. WOLF" above "No. C70358" and "CIVIL" below "CIVIL ENGINEER". The word "CIVIL" is repeated at the bottom of the center. The entire stamp is surrounded by a decorative border of stars.



GHD Inc.  
718 Third Street  
Eureka California 95501 USA  
**T** 1.707.443.8326 **F** 1.707.444.8330 **W** [www.ghd.com](http://www.ghd.com)

Drawn	O.GODE
Drafting Check	J.WOLF
Project Manager	J.WOLF

This document shall not be used for construction unless signed and sealed for

signer J.WOLF Client CITY OF ARCATA  
sign D.CAISSE Project OLD ARCATA ROAD IMPROVEMENTS  
check Title OLD ARCATA RD. STA. 21.00 TO STA. 26.00

**OLD ARCATA RD - STA Z1+00 TO STA Z6+00**

## SHEET KEYNOTES

1.

BEING DEVELOPED


### LINE & HATCH LEGEND

The legend consists of seven entries, each with a colored or patterned square followed by a label:

- PALUSTRINE EMERGENT (Light Green)
- PALUSTRINE SCRUB-SHRUB (Yellow)
- (N) ASPHALT OVERLAY (Dark Grey)
- (N) CONCRETE (Light Grey)
- (N) LANDSCAPE BUFFER (Medium Green)
- (N) GRAVEL OR GRASS PAVER (Yellow with a black hatched pattern)
- RIGHT-OF-WAY / PROPERTY LINE (A line consisting of a solid segment, a dashed segment, and a dash-dot segment)
- (N) EDGE OF PAVEMENT (A line consisting of a solid segment, a dashed segment, and a dash-dot segment)
- (E) EDGE OF PAVEMENT (A line consisting of a solid segment, a dashed segment, and a dash-dot segment)

## SHEET GENERAL NOTES


1. LOCATION OF EXISTING UTILITIES AND STRUCTURES ARE FROM THE BEST INFORMATION AVAILABLE. EXACT LOCATION AND COMPLETENESS ARE NOT GUARANTEED. CONTRACTOR SHALL NOTIFY UNDERGROUND SERVICES ALERT BY DIALING 811 A MINIMUM OF TWO BUSINESS DAYS PRIOR TO ANY EXCAVATION.
2. CONTRACTOR TO VERIFY ALL CONDITIONS AND DIMENSIONS PRIOR TO COMMENCING WORK.

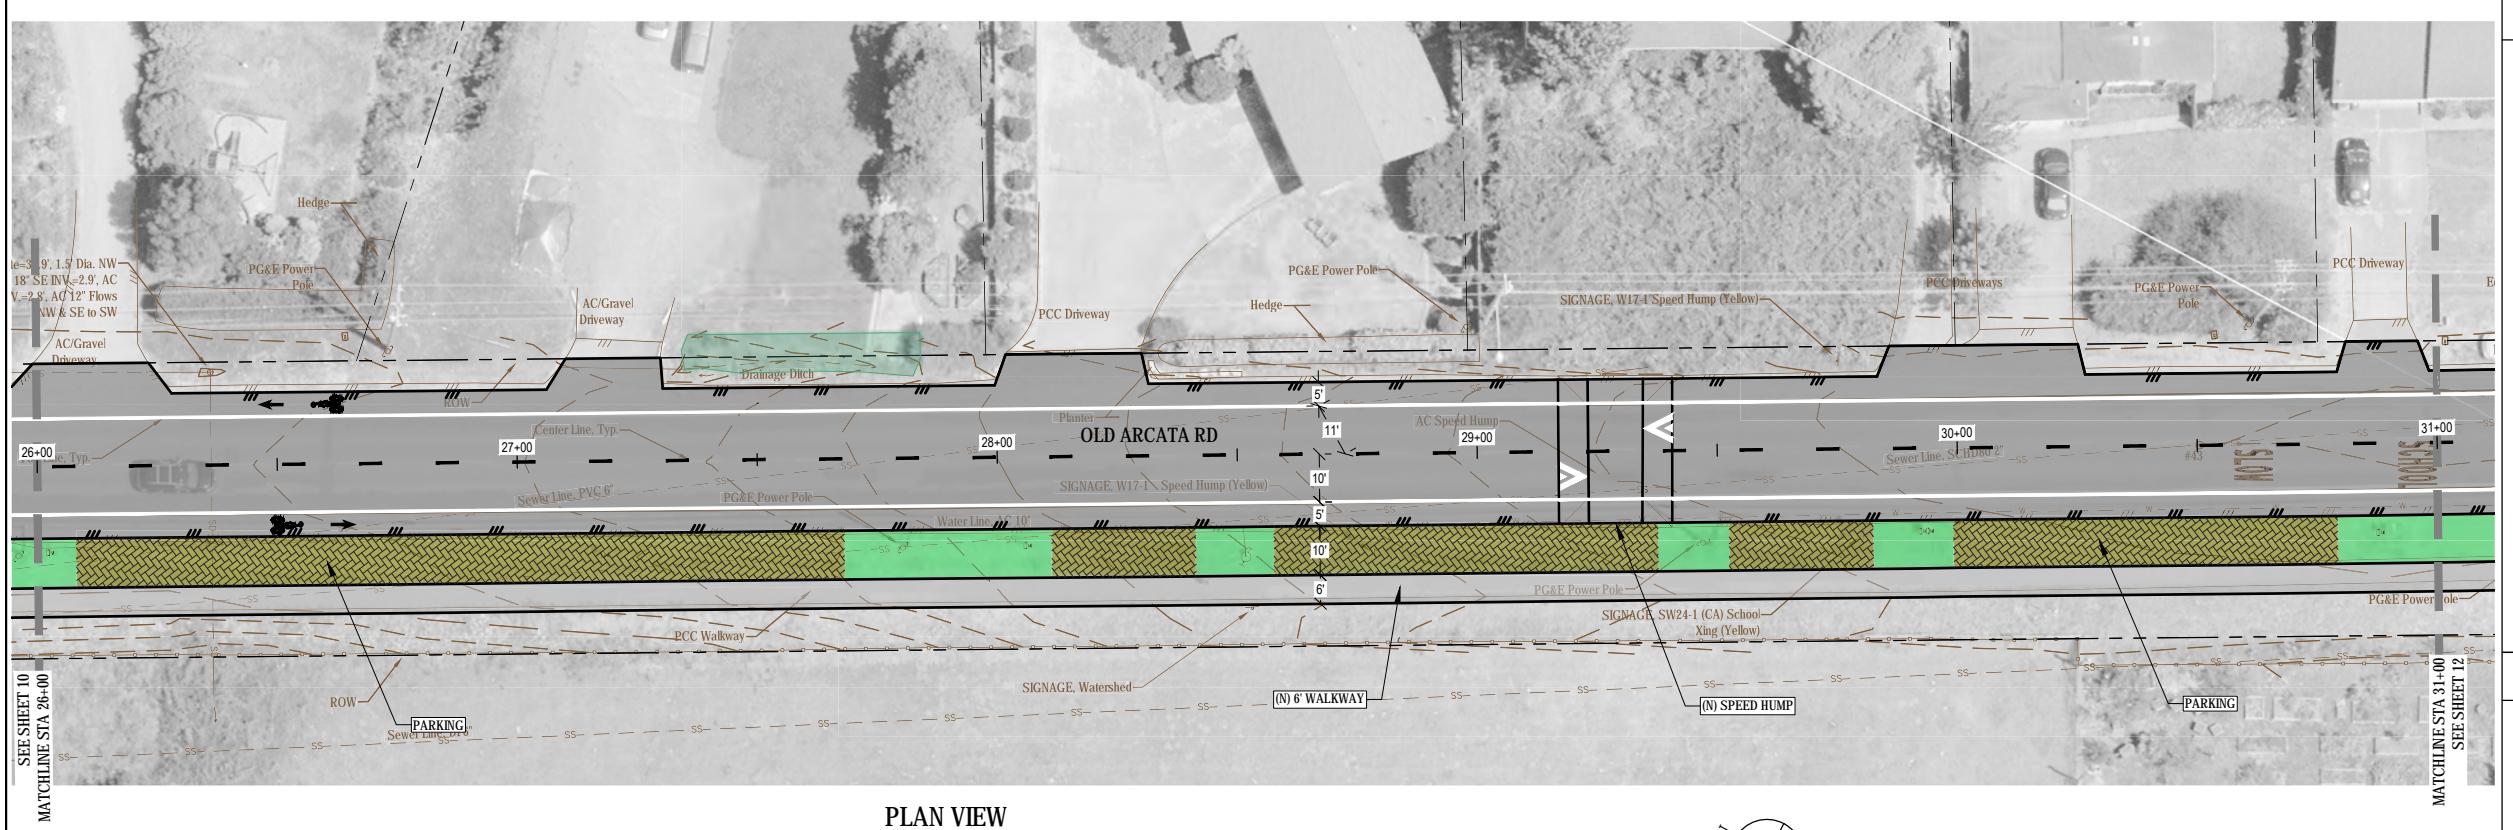

BEING DEVELOPED

#### LINE & HATCH LEGEND

	PALUSTRINE EMERGENT
	PALUSTRINE SCRUB-SHRUB
	(N) ASPHALT OVERLAY
	(N) CONCRETE
	(N) LANDSCAPE BUFFER
	(N) GRAVEL OR GRASS PAVER
	RIGHT-OF-WAY / PROPERTY LINE
	(N) EDGE OF PAVEMENT
	(E) EDGE OF PAVEMENT

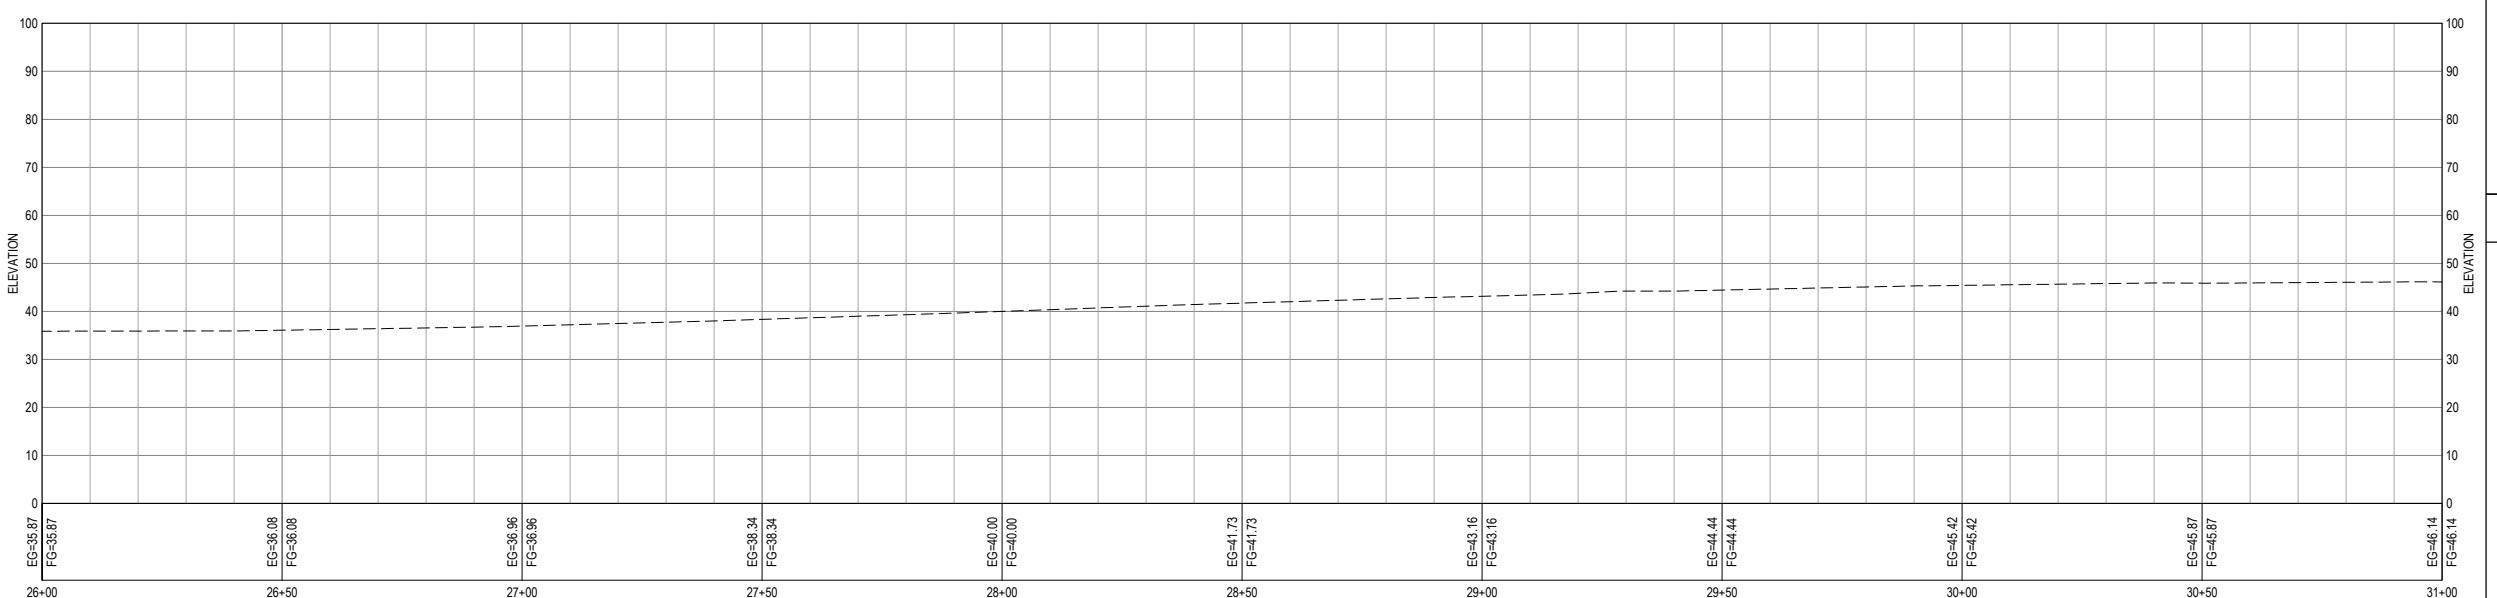

PROFILE VIEW  
OLD ARCATA RD - STA 26+00 TO STA 31+00

SCALE: AS SHOWN 0 20' 40' HORIZONTAL  
0 20' 40' VERTICAL

**DRAFT 30% PLANS**  
NOT FOR  
CONSTRUCTION




Bar is one inch on  
original size sheet  
0 1"

Reuse of Documents  
This document and the ideas and designs incorporated herein, as an instrument of professional service, is the property of GHD and shall not be reused in whole or in part for any other project without GHD's written authorization.  
© 2019 GHD




GHD Inc.  
718 Third Street  
Eureka California 95501 USA  
T 1707 443 8326 F 1707 444 8330 W www.ghd.com

Drawn O.GOODIE	Designer J.WOLF	Client Project Title CITY OF ARCATA OLD ARCATA ROAD IMPROVEMENTS OLD ARCATA RD - STA 26+00 TO STA 31+00
Drafting Check J.WOLF	Design Check D.CAISSE	
Project Manager J.WOLF	Date 08/15/2019	
This document shall not be used for construction unless signed and sealed for construction.		
Scale AS SHOWN	Original Size ANS I	Sheet No. C-106

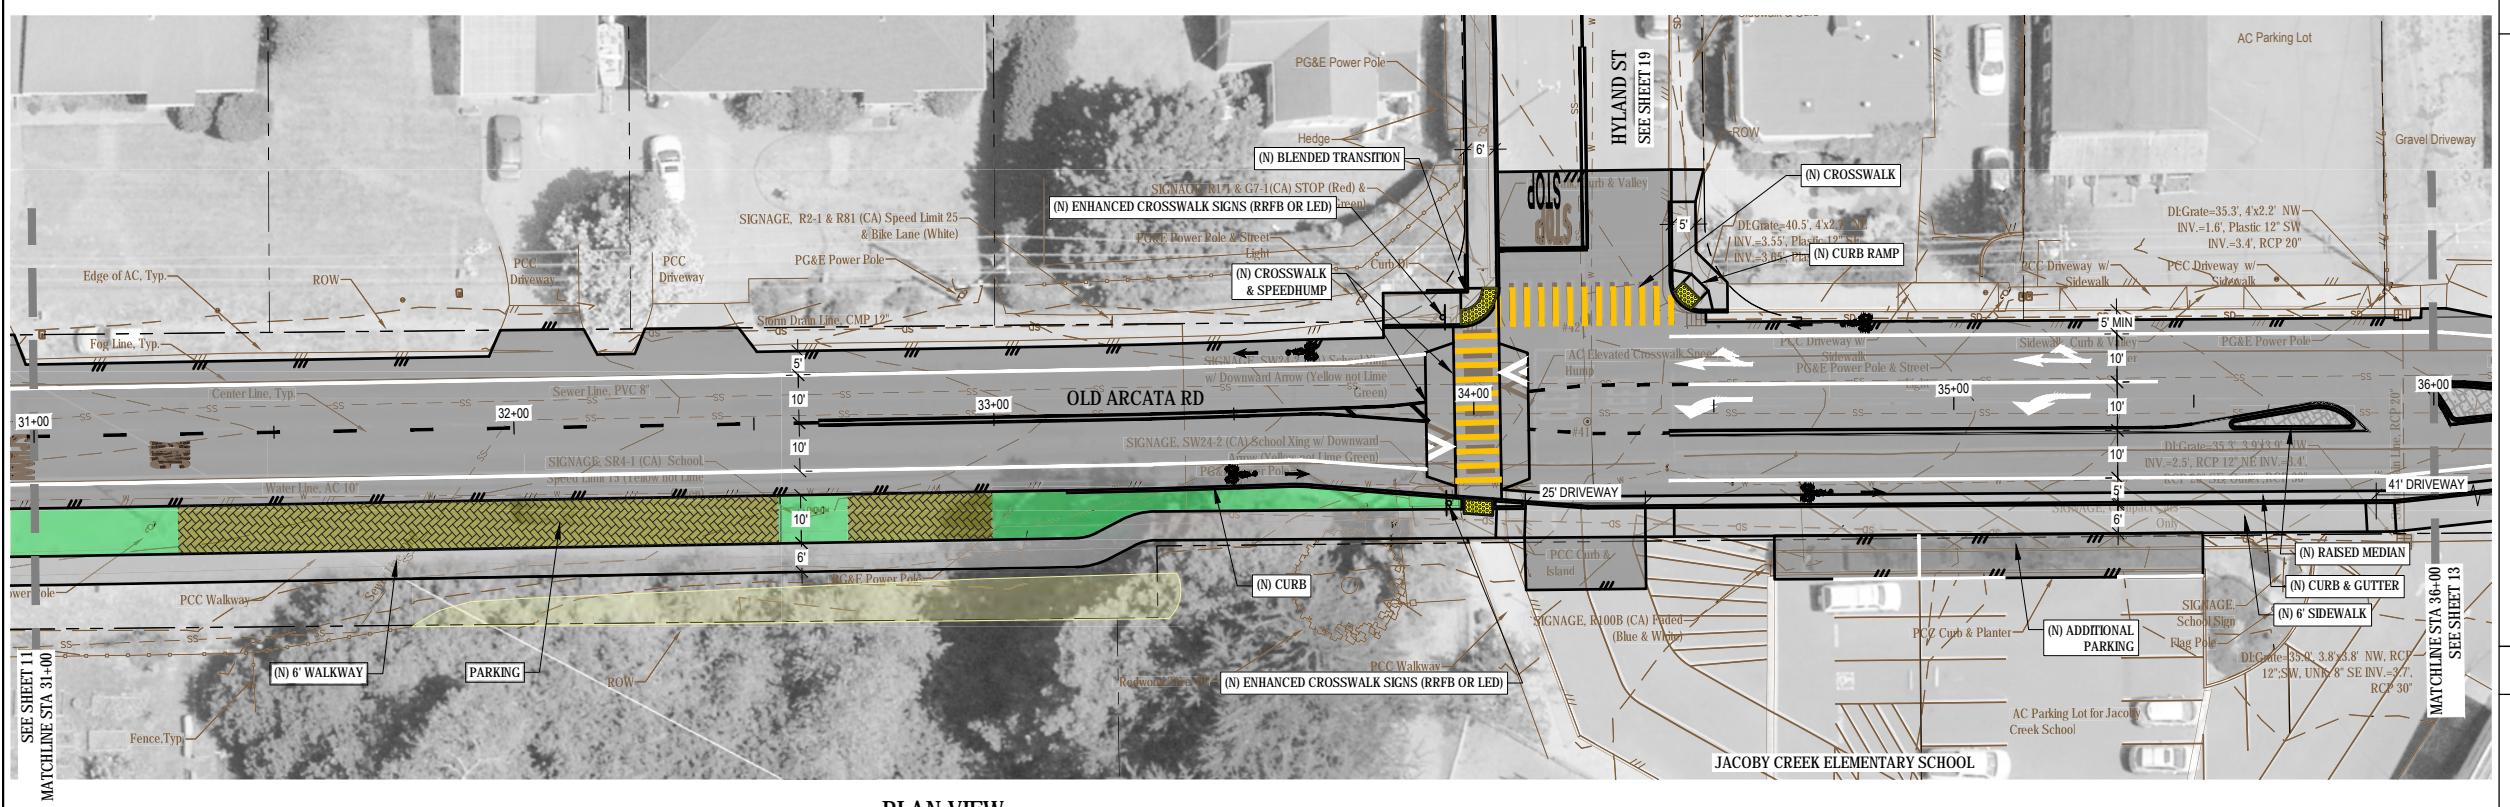

PLAN VIEW  
OLD ARCATA RD - STA 31+00 TO STA 36+00


SCALE: AS SHOWN

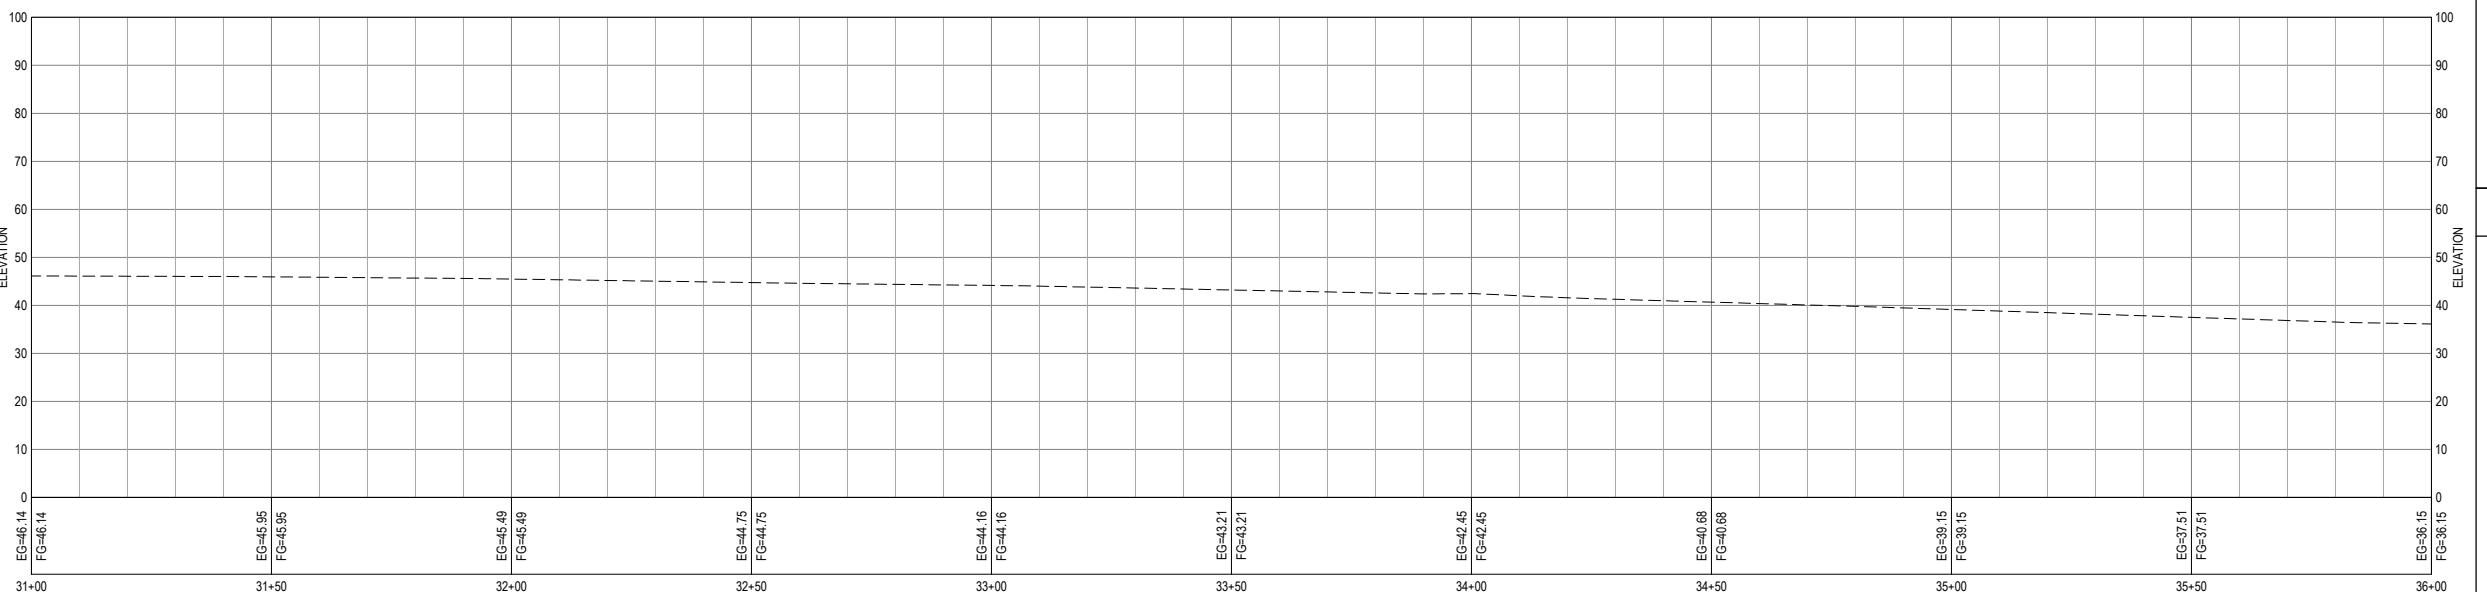

PROFILE VIEW  
OLD ARCATA RD - STA 31+00 TO STA 36+00

SCALE: AS SHOWN

**DRAFT 30% PLANS**  
NOT FOR  
CONSTRUCTION

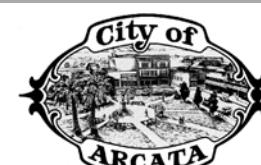

Bar is one inch on  
original size sheet  
0 1"

Reuse of Documents  
This document and the ideas and designs incorporated herein, as an instrument of professional service, is the property of GHD and shall not be reused in whole or in part for any other project without GHD's written authorization.  
© 2021 GHD



GHD Inc.  
718 Third Street  
Eureka California 95501 USA  
T 1707 443 8326 F 1707 444 8330 W www.ghd.com

Drawn O.GOOD	Designer J.WOLF	Client CITY OF ARCATA
Drafting Check J.WOLF	Design Check D.CAISSE	Project OLD ARCATA ROAD IMPROVEMENTS
Project Manager J.WOLF	Date 01/20/2021	Title TURN LANE OPTION
		Project No. 11159130
This document shall not be used for construction unless signed and sealed for construction.		Original Size ANS D
Scale AS SHOWN		Sheet No. C-107

SHEET KEYNOTES

1.


BEING DEVELOPED

LINE & HATCH LEGEND

	PALUSTRINE EMERGENT
	PALUSTRINE SCRUB-SHRUB
	(N) ASPHALT OVERLAY
	(N) CONCRETE
	(N) LANDSCAPE BUFFER
	(N) GRAVEL OR GRASS PAVER
	RIGHT-OF-WAY / PROPERTY LINE
	(N) EDGE OF PAVEMENT
	(E) EDGE OF PAVEMENT

SHEET GENERAL NOTES

- LOCATION OF EXISTING UTILITIES AND STRUCTURES ARE FROM THE BEST INFORMATION AVAILABLE. EXACT LOCATION AND COMPLETENESS ARE NOT GUARANTEED. CONTRACTOR SHALL NOTIFY UNDERGROUND SERVICES ALERT BY DIALING 811 A MINIMUM OF TWO BUSINESS DAYS PRIOR TO ANY EXCAVATION.
- CONTRACTOR TO VERIFY ALL CONDITIONS AND DIMENSIONS PRIOR TO COMMENCING WORK.

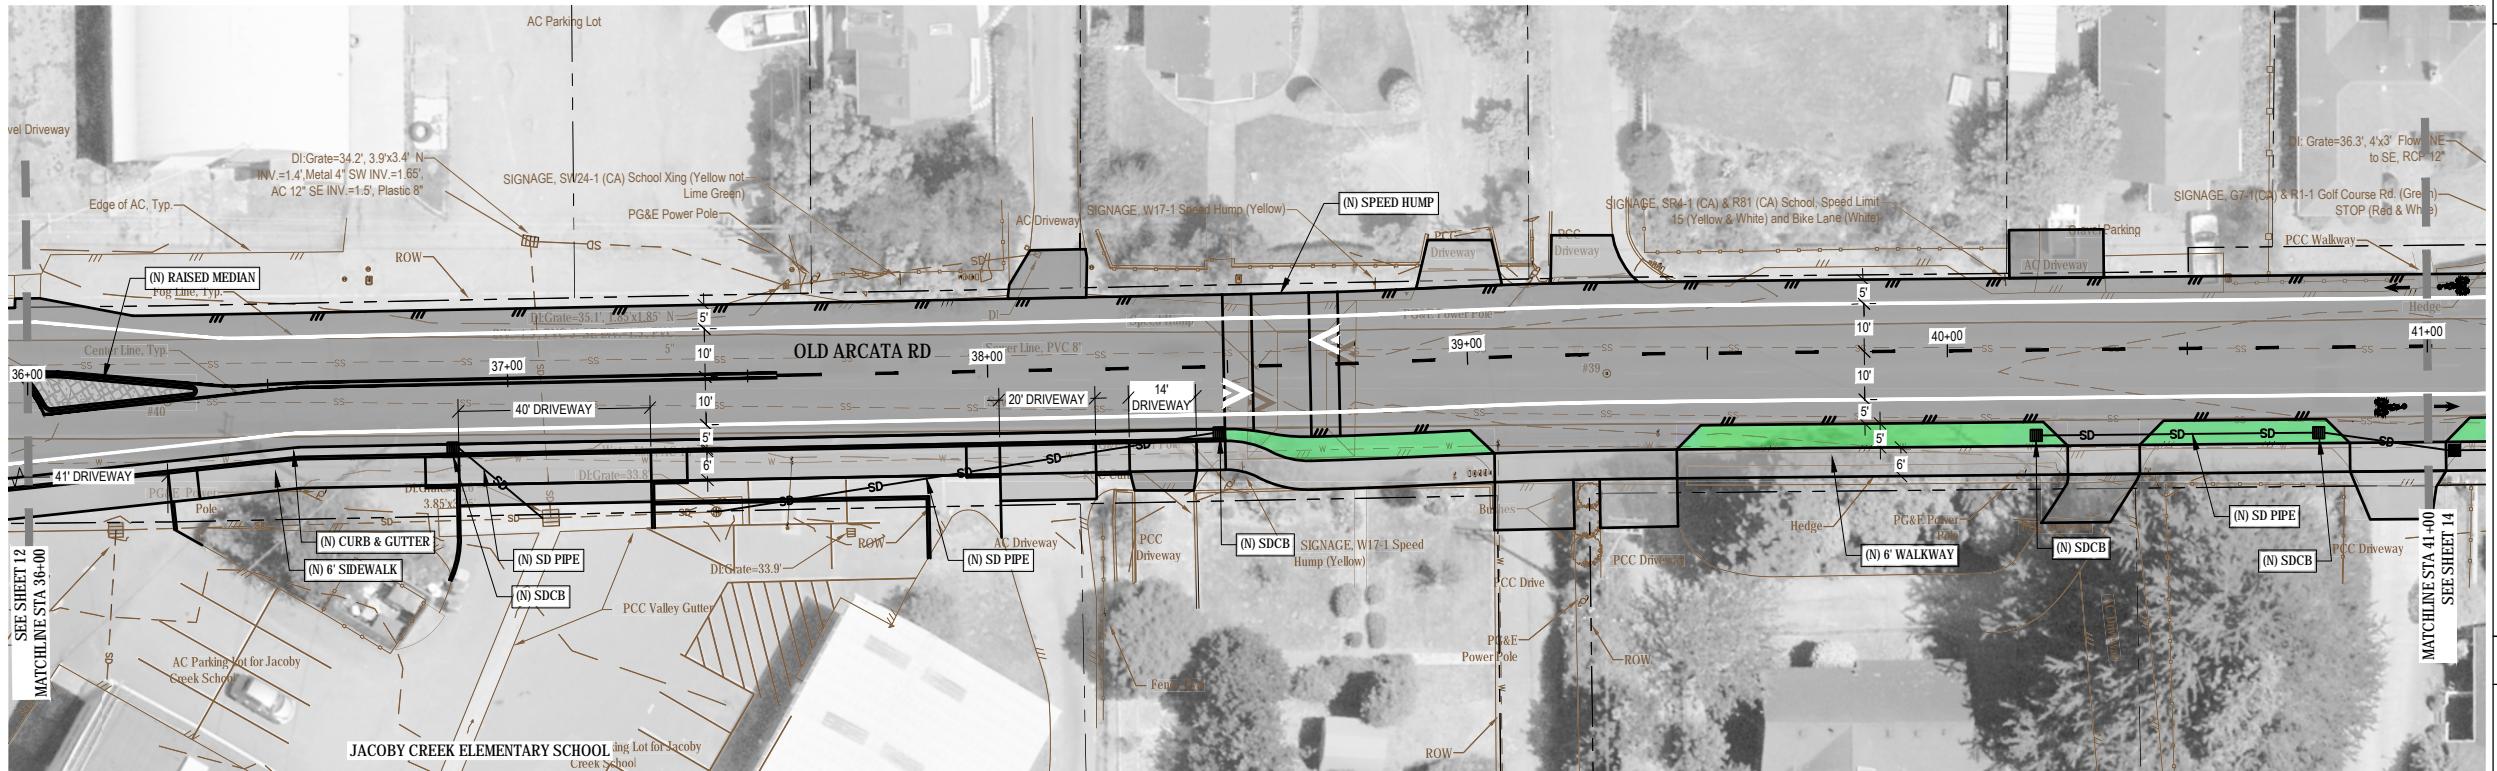

**PLAN VIEW**  
**OLD ARCATA RD - STA 36+00 TO STA 41+00**

SCALE: AS SHOWN

A scale bar labeled '40' and a compass rose labeled 'N'.


### LINE & HATCH LEGEND

The legend consists of eight entries, each with a colored or patterned square followed by a text label:

- PALUSTRINE EMERGENT (Light Green)
- PALUSTRINE SCRUB-SHRUB (Yellow)
- (N) ASPHALT OVERLAY (Dark Grey)
- (N) CONCRETE (Medium Grey)
- (N) LANDSCAPE BUFFER (Light Green)
- (N) GRAVEL OR GRASS PAVER (Yellow Hatched Pattern)
- RIGHT-OF-WAY / PROPERTY LINE (Dashed Line)
- (N) EDGE OF PAVEMENT (Solid Line with diagonal dashes)
- (E) EDGE OF PAVEMENT (Solid Line with diagonal dashes)

## SHEET GENERAL NOTES

1. LOCATION OF EXISTING UTILITIES AND STRUCTURES ARE FROM THE BEST INFORMATION AVAILABLE. EXACT LOCATION AND COMPLETENESS ARE NOT GUARANTEED. CONTRACTOR SHALL NOTIFY UNDERGROUND SERVICES ALERT BY DIALING 811 A MINIMUM OF TWO BUSINESS DAYS PRIOR TO ANY EXCAVATION.
2. CONTRACTOR TO VERIFY ALL CONDITIONS AND DIMENSIONS PRIOR TO COMMENCING WORK

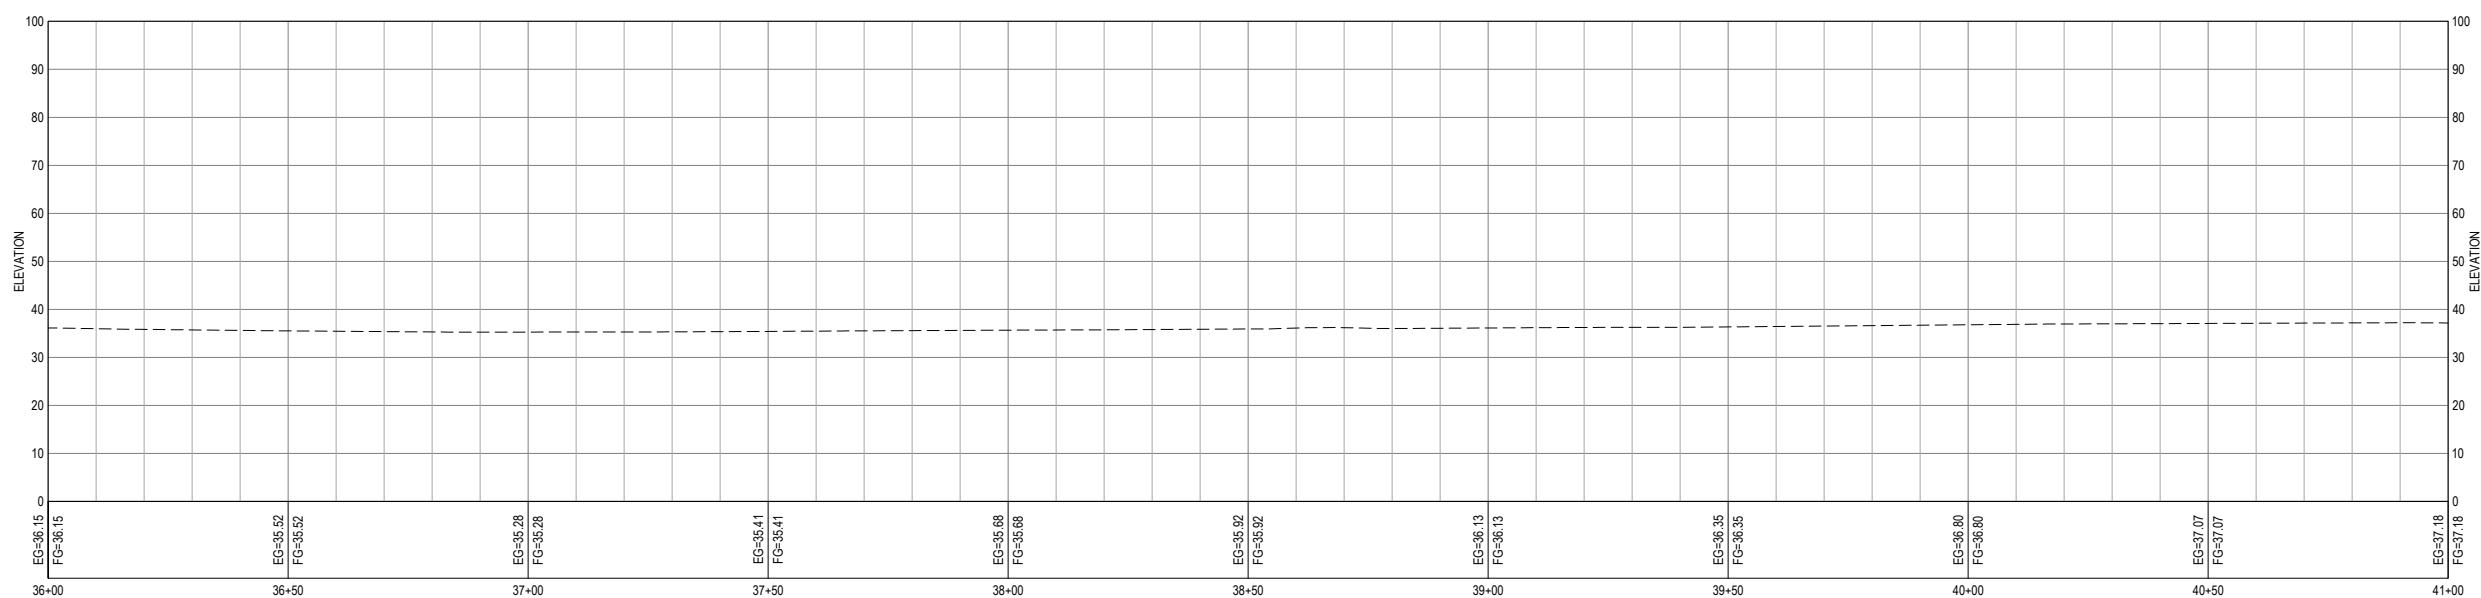

## PROFILE VIEW

---

**SCALE: AS SHOWN**

GH

**GHD Inc.**  
718 Third Street  
Eureka California 95501 USA  
**T** 1 707 443 8326 **F** 1 707 444 8330 **W** [www.ghd.com](http://www.ghd.com)

Drawn	O.GOOD	Designer	J.WOLF	Client	CITY OF ARCATA
Drafting	Check	Design	Check	Project	OLD ARCATA ROAD IMPROVEMENTS
	J.WOLF		D.CAISSE	Title	TURN LANE OPTION
Project	Manager	Date	01/20/2021	Project No.	OLD ARCATA RD - STA 36+00 TO STA 41+00 11159130

This document shall not be used for construction unless signed and sealed for construction.

Scale	AS SHOWN	Original Size ANSI D	Sheet No. <b>C-108</b>	Sheet 13 of 19
-------	----------	-------------------------	------------------------	----------------

# DRAFT 30% PLANS

## NOT FOR CONSTRUCTION



Bar is c  
original

## Reuse of Documents

Plot Date: 20 January 2021 - 12:41 PM

Plotted By: Owen Goode




#### SHEET KEYNOTES

1.

BEING DEVELOPED

#### LINE & HATCH LEGEND

	PALUSTRINE EMERGENT
	PALUSTRINE SCRUB-SHRUB
	(N) ASPHALT OVERLAY
	(N) CONCRETE
	(N) LANDSCAPE BUFFER
	(N) GRAVEL OR GRASS PAVER
	RIGHT-OF-WAY / PROPERTY LINE
	(N) EDGE OF PAVEMENT
	(E) EDGE OF PAVEMENT

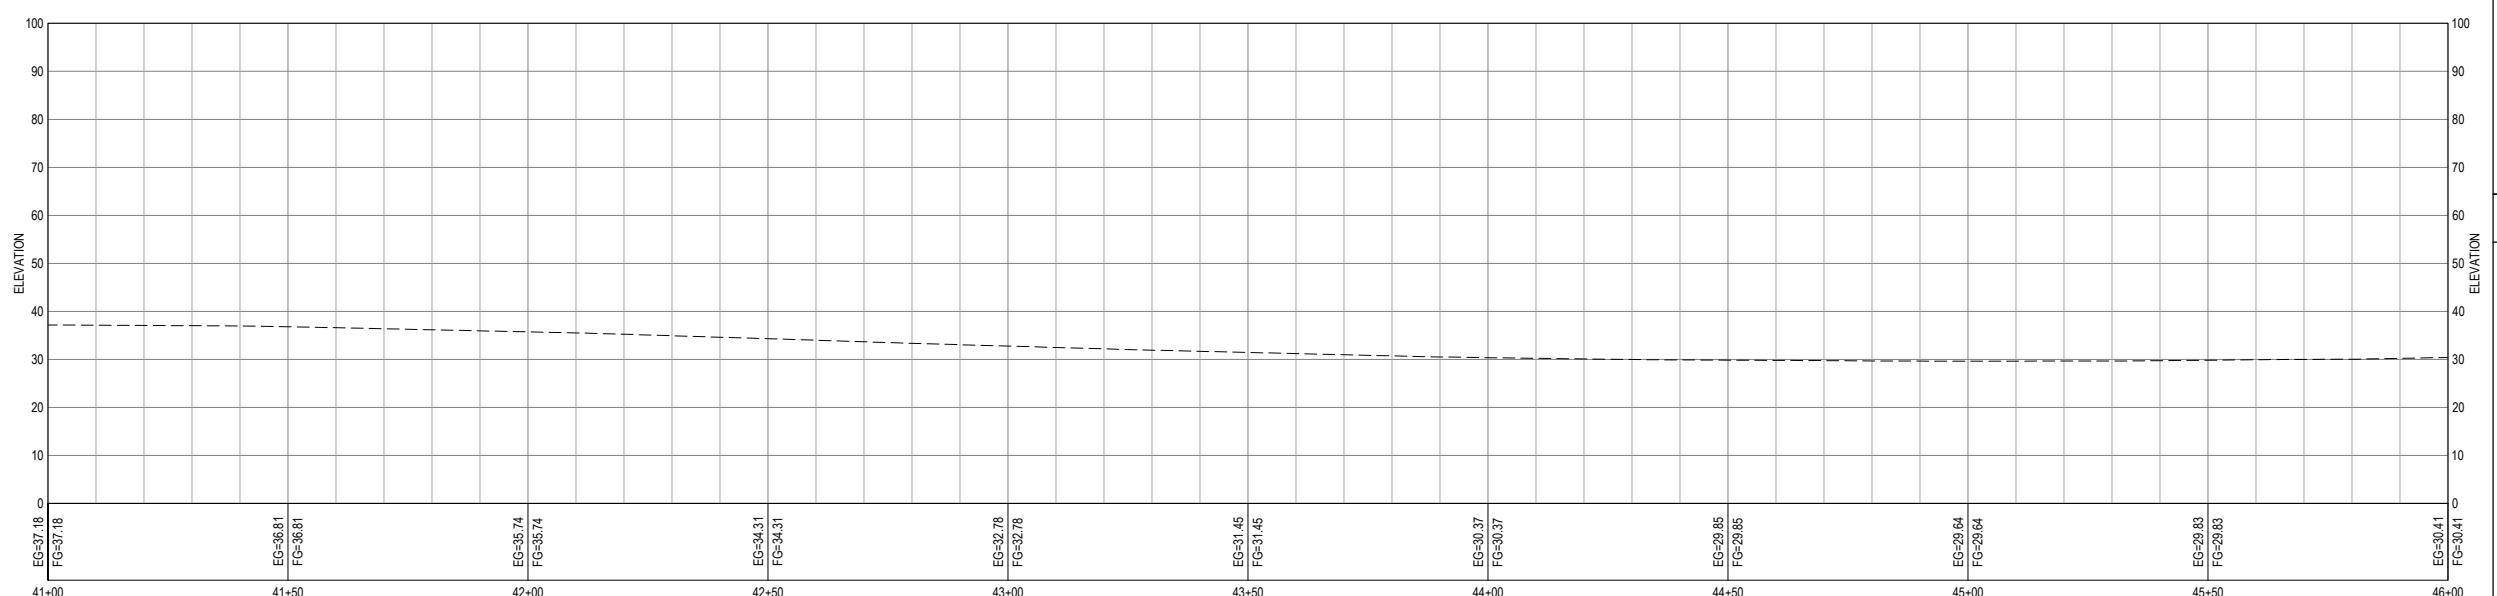


#### SHEET GENERAL NOTES

- LOCATION OF EXISTING UTILITIES AND STRUCTURES ARE FROM THE BEST INFORMATION AVAILABLE. EXACT LOCATION AND COMPLETENESS ARE NOT GUARANTEED. CONTRACTOR SHALL NOTIFY UNDERGROUND SERVICES ALERT BY DIALING 811 A MINIMUM OF TWO BUSINESS DAYS PRIOR TO ANY EXCAVATION.
- CONTRACTOR TO VERIFY ALL CONDITIONS AND DIMENSIONS PRIOR TO COMMENCING WORK.

PROFILE VIEW  
OLD ARCATA RD - STA 41+00 TO STA 46+00

SCALE: AS SHOWN 0 20' 40' HORIZONTAL  
0 20' 40' VERTICAL

**DRAFT 30% PLANS**  
NOT FOR  
CONSTRUCTION

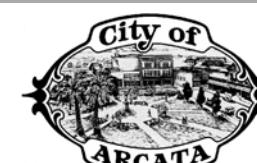

Bar is one inch on  
original size sheet  
0 1"

Reuse of Documents


This document and the ideas and designs incorporated herein, as an instrument of professional service, is the property of GHD and shall not be reused in whole or in part for any other project without GHD's written authorization.  
© 2019 GHD



GHD Inc.  
718 Third Street  
Eureka California 95501 USA  
T 1707 443 8326 F 1707 444 8330 W www.ghd.com

Drawn O.GOOD	Designer J.WOLF	Client CITY OF ARCATA
Drafting Check J.WOLF	Design Check D.CAISSE	Project OLD ARCATA ROAD IMPROVEMENTS
Project Manager J.WOLF	Date 08/15/2019	Title OLD ARCATA RD - STA 41+00 TO STA 46+00
Project No.		Original Size ANS D
Scale AS SHOWN		Sheet No. C-109



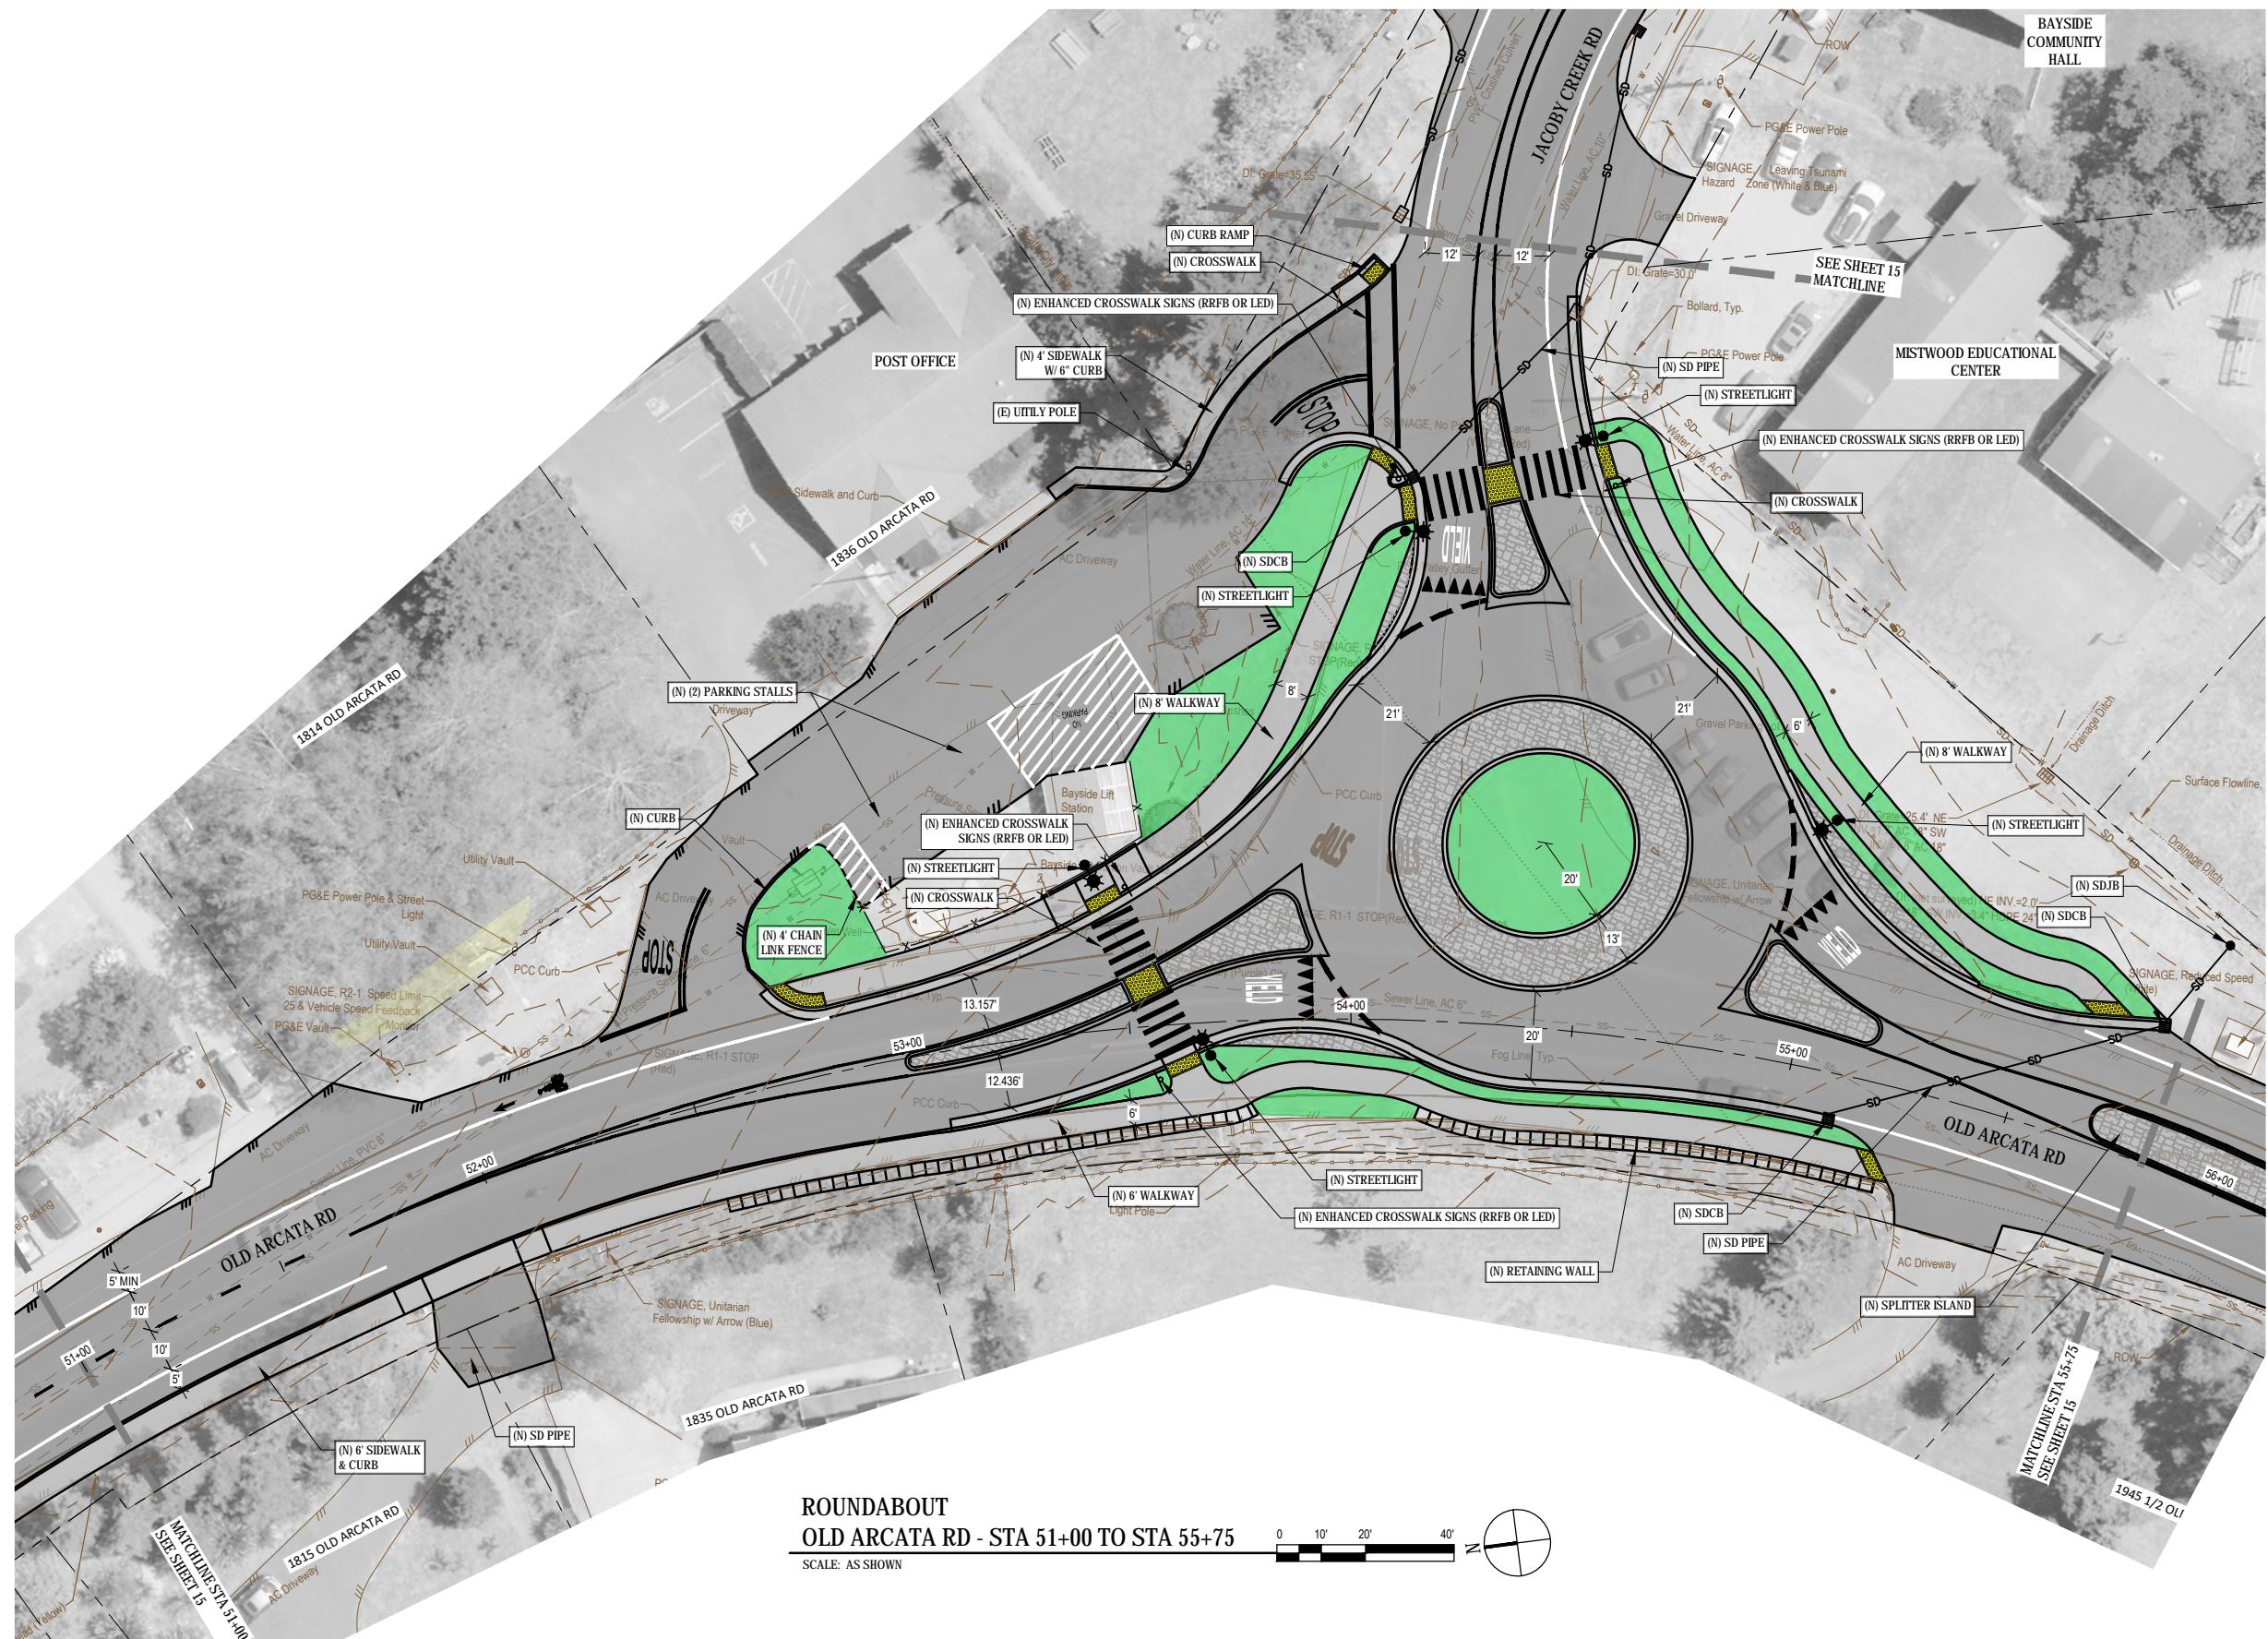

**DRAFT 30% PLANS**  
NOT FOR  
CONSTRUCTION



Bar is one inch on  
original size sheet  
0 1"

Reuse of Documents  
This document and the ideas and designs incorporated herein, as an instrument of professional service, is the property of GHD and shall not be reused in whole or in part for any other project without GHD's written authorization.  
© 2021 GHD



GHD Inc.  
718 Third Street  
Eureka California 95501 USA  
T 1707 443 8326 F 1707 444 8330 W www.ghd.com

Drawn	O.GOODE	Designer	J.WOLF	Client	CITY OF ARCATA
Drafting Check	J.WOLF	Design Check	D.CAISSE	Project	OLD ARCATA ROAD REHABILITATION & PEDESTRIAN/BIKEWAY IMPROVEMENTS
Project Manager	J.WOLF	Date		Title	OLD ARCATA RD - STA 51+00 TO STA 55+75
				Project No.	11159130
				Scale	AS SHOWN
				Original Size	ANSI D
					C-111

#### SHEET KEYNOTES

1.


BEING DEVELOPED

#### LINE & HATCH LEGEND

	(N) LANDSCAPE BUFFER
	(N) GRAVEL OR GRASS PAVER
— — — —	RIGHT-OF-WAY / PROPERTY LINE
— — — —	(N) EDGE OF PAVEMENT
— — — —	(E) EDGE OF PAVEMENT

#### SHEET GENERAL NOTES

- LOCATION OF EXISTING UTILITIES AND STRUCTURES ARE FROM THE BEST INFORMATION AVAILABLE. EXACT LOCATION AND COMPLETENESS ARE NOT GUARANTEED. CONTRACTOR SHALL NOTIFY UNDERGROUND SERVICES ALERT BY DIALING 811 A MINIMUM OF TWO BUSINESS DAYS PRIOR TO ANY EXCAVATION.
- CONTRACTOR TO VERIFY ALL CONDITIONS AND DIMENSIONS PRIOR TO COMMENCING WORK.

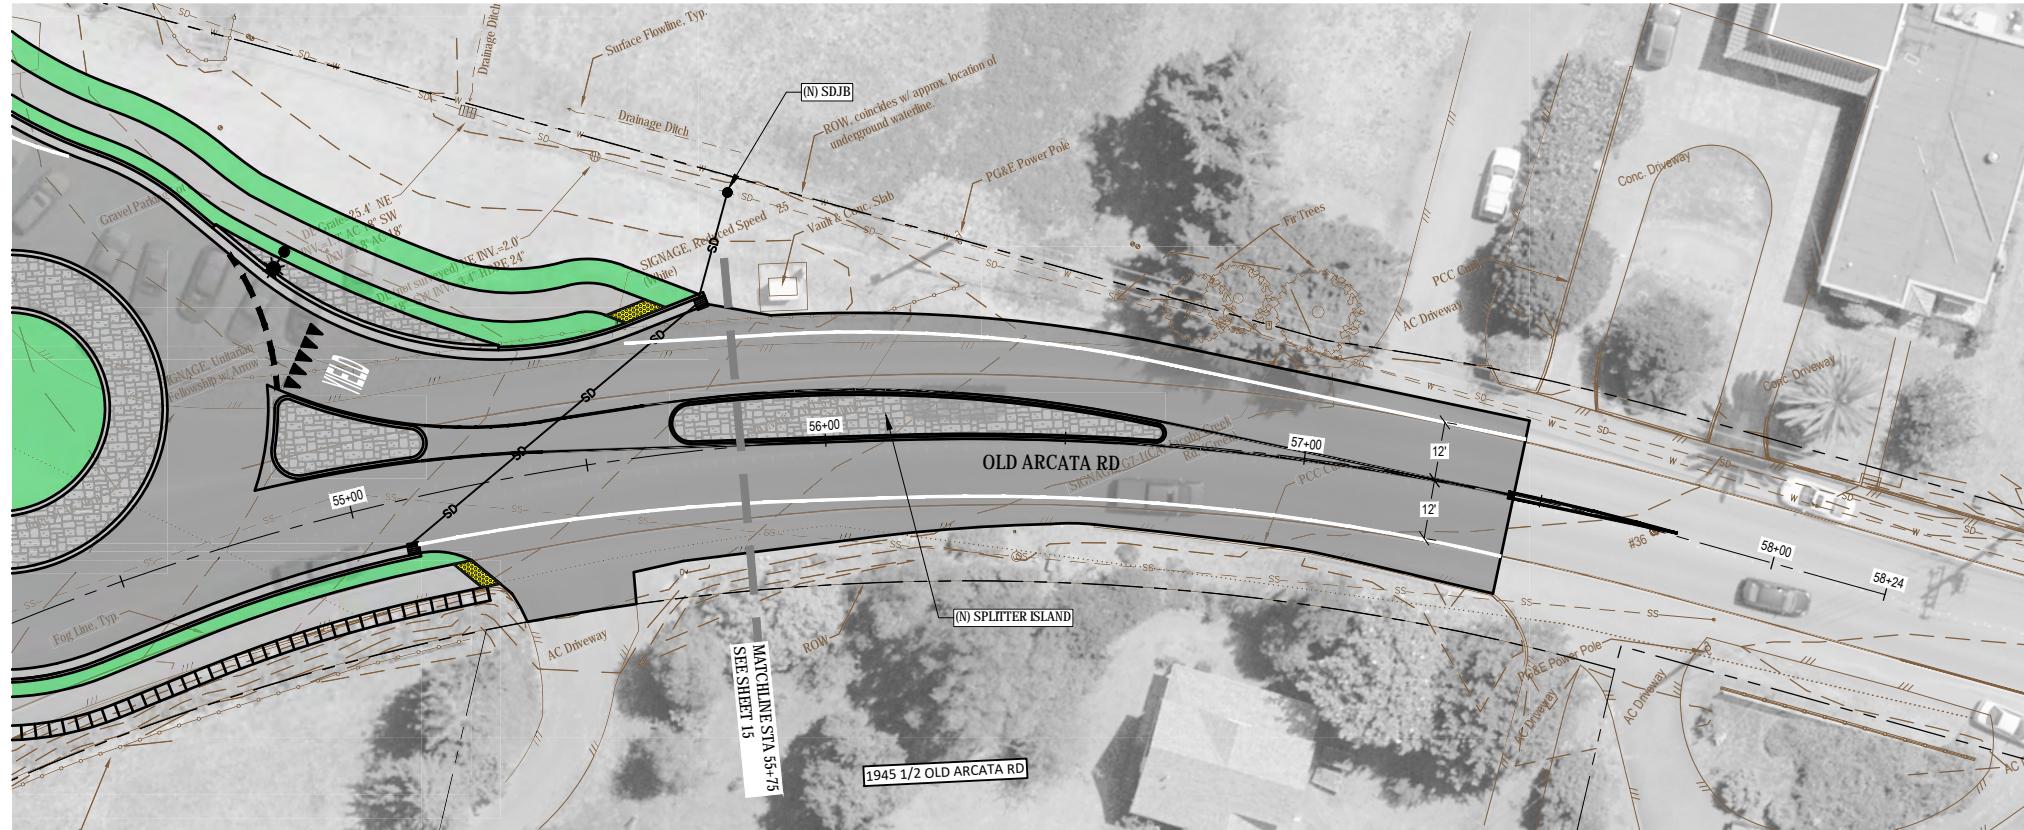

ROUNDABOUT  
OLD ARCATA RD - STA 55+75 TO END

SCALE: AS SHOWN



0 10' 20' 40'

0 10' 20' 40'

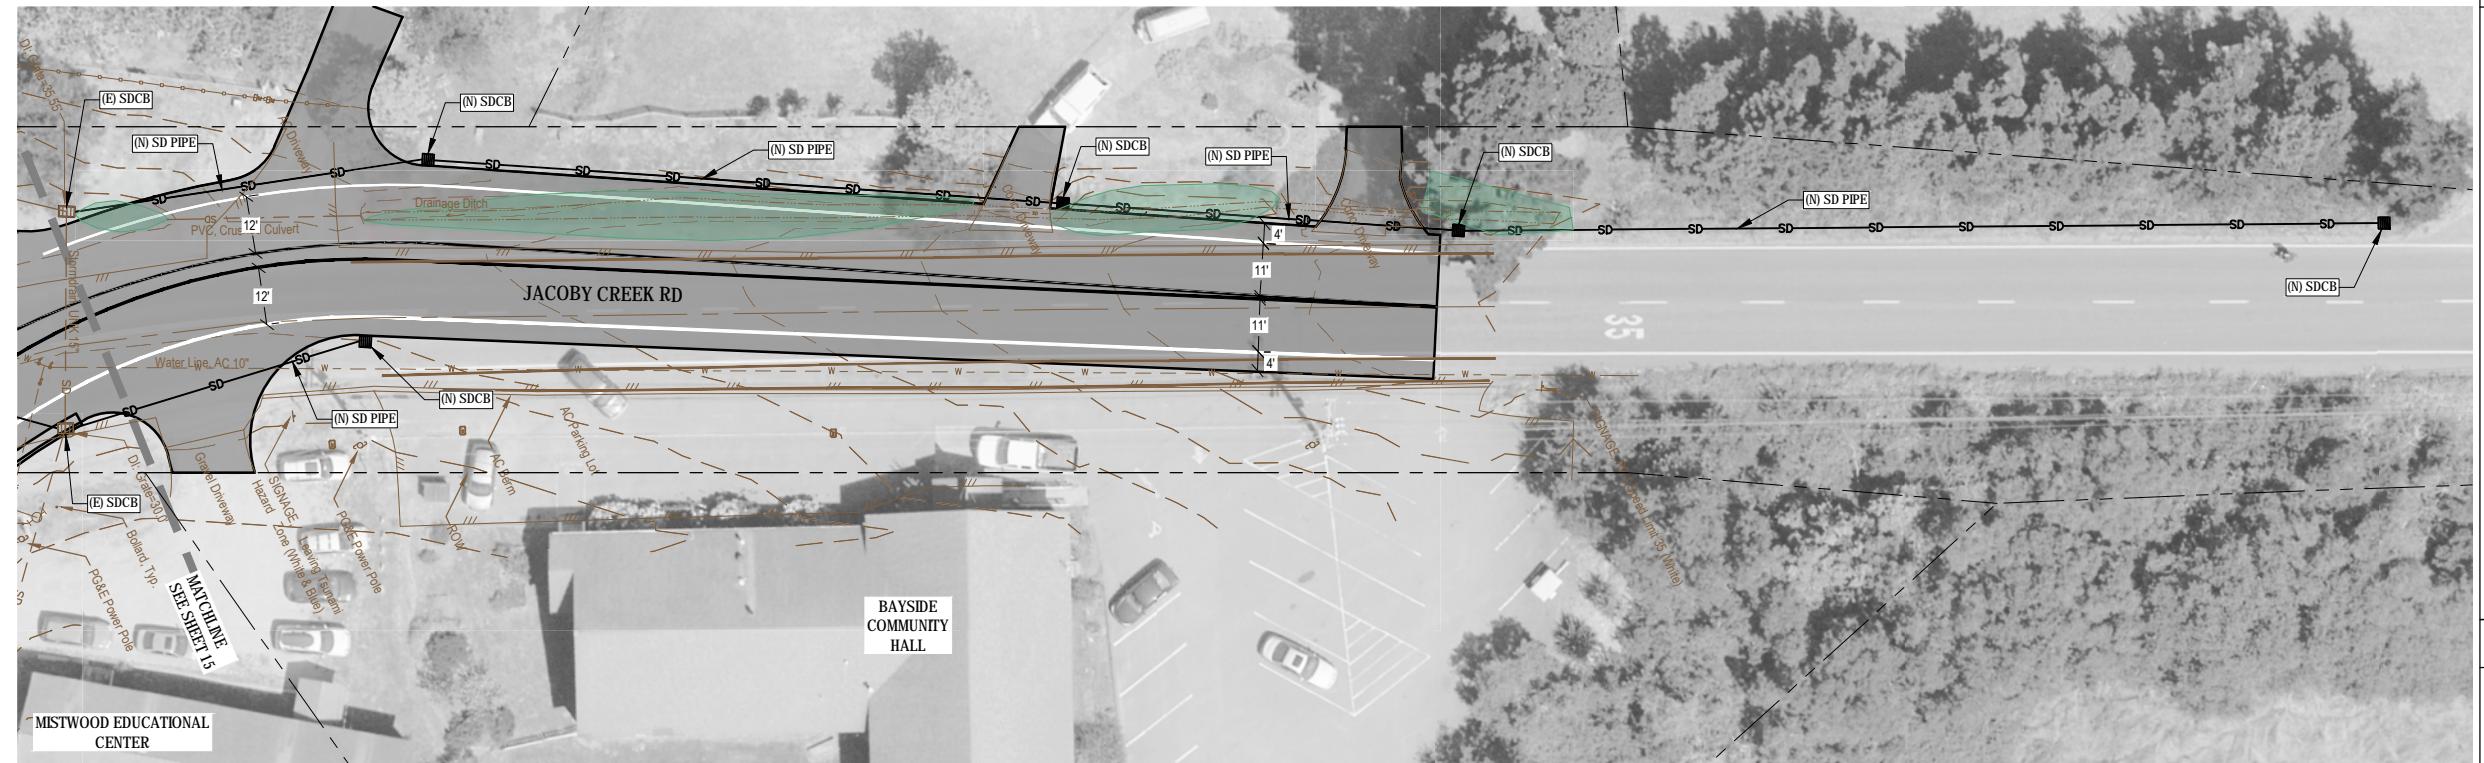

BEING DEVELOPED

SHEET KEYNOTES

1.

LINE & HATCH LEGEND

	PALUSTRINE EMERGENT
	PALUSTRINE SCRUB-SHRUB
	(N) ASPHALT OVERLAY
	(N) CONCRETE
	(N) LANDSCAPE BUFFER
	(N) GRAVEL OR GRASS PAVER
	RIGHT-OF-WAY / PROPERTY LINE
	(N) EDGE OF PAVEMENT
	(E) EDGE OF PAVEMENT

SHEET GENERAL NOTES

- LOCATION OF EXISTING UTILITIES AND STRUCTURES ARE FROM THE BEST INFORMATION AVAILABLE. EXACT LOCATION AND COMPLETENESS ARE NOT GUARANTEED. CONTRACTOR SHALL NOTIFY UNDERGROUND SERVICES ALERT BY DIALING 811 A MINIMUM OF TWO BUSINESS DAYS PRIOR TO ANY EXCAVATION.
- CONTRACTOR TO VERIFY ALL CONDITIONS AND DIMENSIONS PRIOR TO COMMENCING WORK.

**DRAFT 30% PLANS**  
NOT FOR  
CONSTRUCTION




Bar is one inch on  
original size sheet  
0 1"

Reuse of Documents  
This document and the ideas and designs incorporated herein, as an instrument of professional service, is the property of GHD and shall not be reused in whole or in part for any other project without GHD's written authorization.  
© 2021 GHD



GHD Inc.  
718 Third Street  
Eureka California 95501 USA  
T 1707 443 8326 F 1707 444 8330 W www.ghd.com

Drawn O.GOOD  
Designer J.WOLF  
Client CITY OF ARCATA  
Project OLD ARCATA ROAD IMPROVEMENTS  
Title JACOBY CREEK RD  
Project No. 11159130  
Drawing Check J.WOLF  
Design Check D.CAISSE  
Project Manager J.WOLF  
Date 01/19/2021  
This document shall not be used for construction unless signed and sealed for construction.  
Scale AS SHOWN  
Original Size ANS I  
Sheet No. C-113

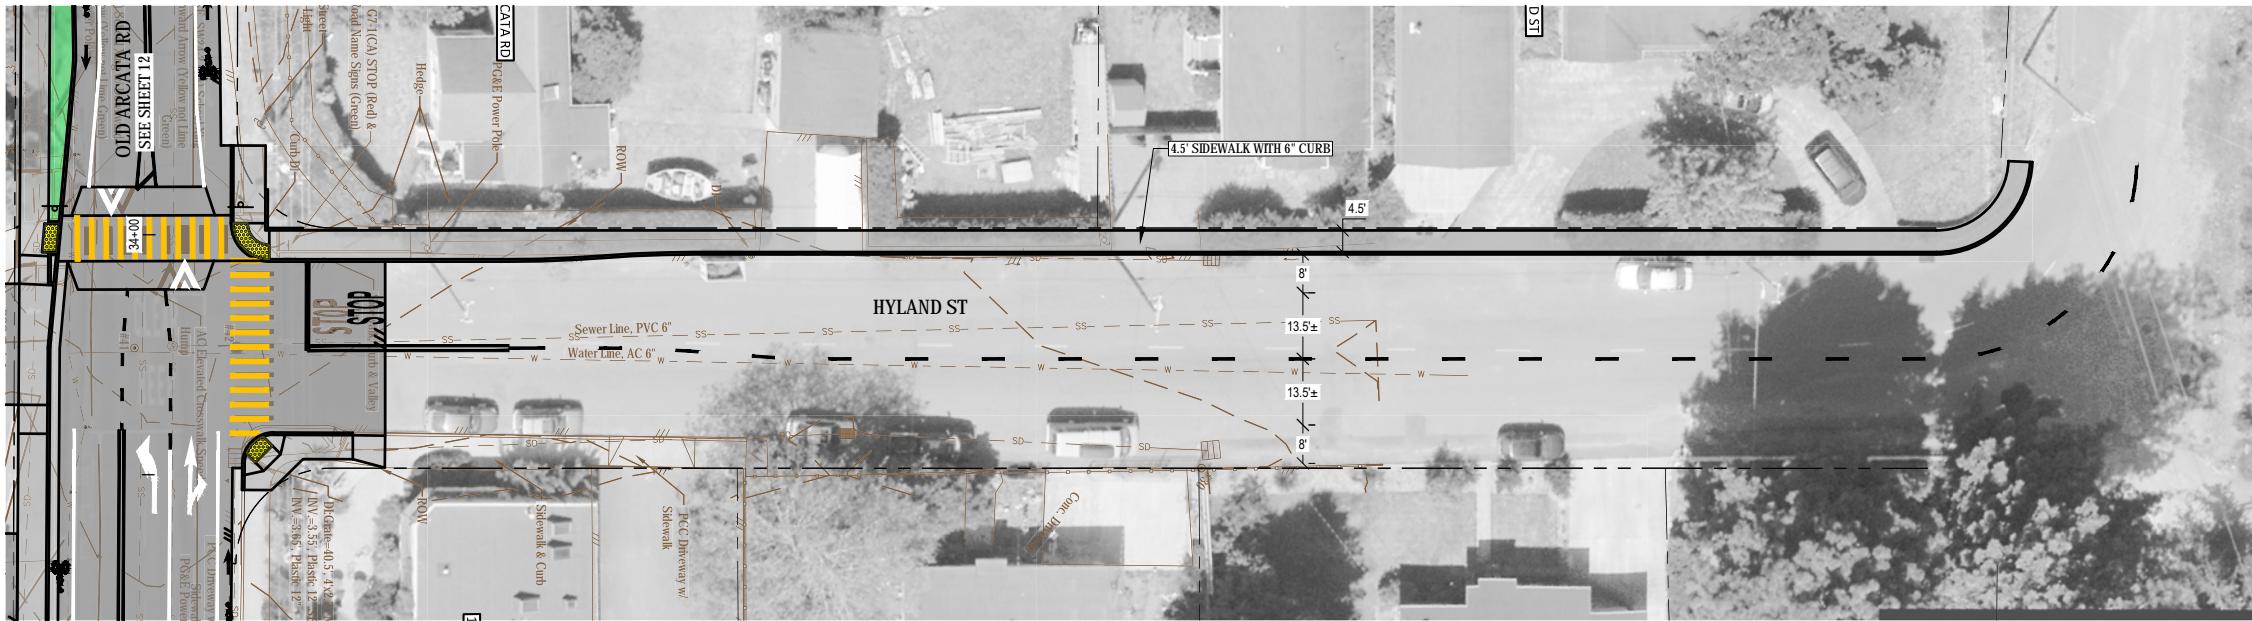


## MEET KEYNOTES

1.

BEING DEVELOPED

### LINE & HATCH LEGEND

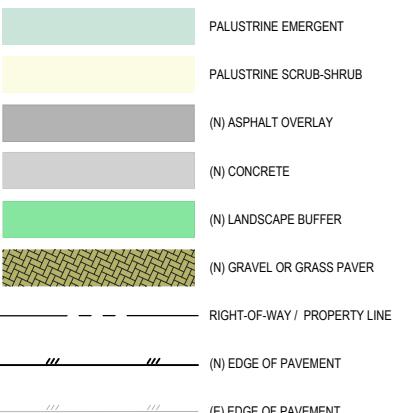

## SHEET GENERAL NOTES

1. LOCATION OF EXISTING UTILITIES AND STRUCTURES ARE FROM THE BEST INFORMATION AVAILABLE. EXACT LOCATION AND COMPLETENESS ARE NOT GUARANTEED. CONTRACTOR SHALL NOTIFY UNDERGROUND SERVICES ALERT BY DIALING 811 A MINIMUM OF TWO BUSINESS DAYS PRIOR TO ANY EXCAVATION.
2. CONTRACTOR TO VERIFY ALL CONDITIONS AND DIMENSIONS PRIOR TO COMMENCING WORK


# DRAFT 30% PLANS

## NOT FOR CONSTRUCTION



Bar is one inch on  
original size sheet

## Reuse of Documents

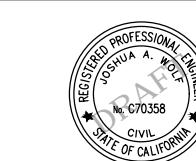

GHD Inc.  
718 Third Street  
Eureka California 95501 USA  
T 1 707 443 8326 F 1 707 444 8330 W [www.ghd.com](http://www.ghd.com)

Drawn O.GOOD	Designer J.WOLF	Client CITY OF ARCATA	
Drafting Check J.WOLF	Design Check D.CAISSE	Project OLD ARCATA ROAD IMPROVEMENTS	
Project Manager J.WOLF	Date 08/15/2019	Title HYLAND ST	
		Project No.	
This document shall not be used for construction unless signed and sealed for construction.		Original Size ANSI D	Sheet No. C-114