



Appendix A


Updated 30% Design Sheets

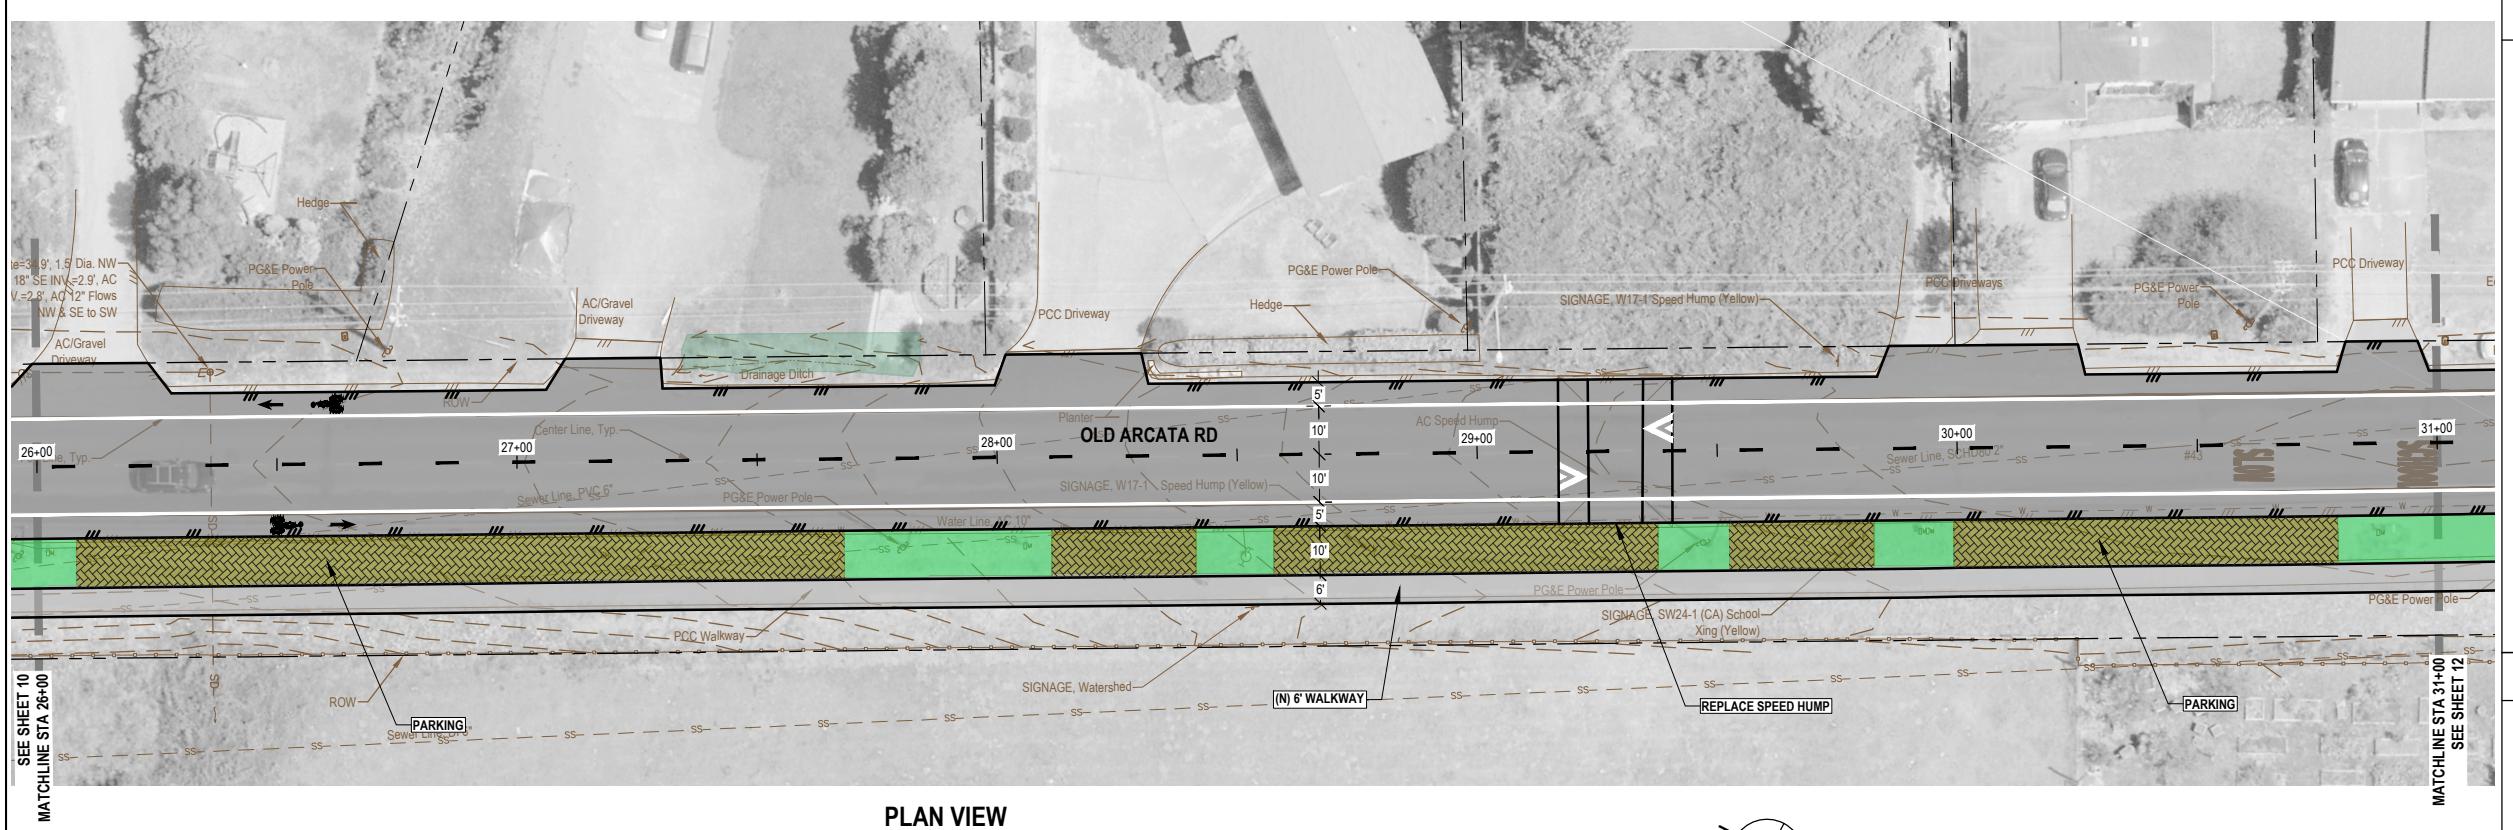

SHEET KEYNOTES	
1. BEING DEVELOPED	
LINE & HATCH LEGEND	
SHEET GENERAL NOTES	
<ol style="list-style-type: none"> LOCATION OF EXISTING UTILITIES AND STRUCTURES ARE FROM THE BEST INFORMATION AVAILABLE. EXACT LOCATION AND COMPLETENESS ARE NOT GUARANTEED. CONTRACTOR SHALL NOTIFY UNDERGROUND SERVICES ALERT BY DIALING 811 A MINIMUM OF TWO BUSINESS DAYS PRIOR TO ANY EXCAVATION. CONTRACTOR TO VERIFY ALL CONDITIONS AND DIMENSIONS PRIOR TO COMMENCING WORK. 	

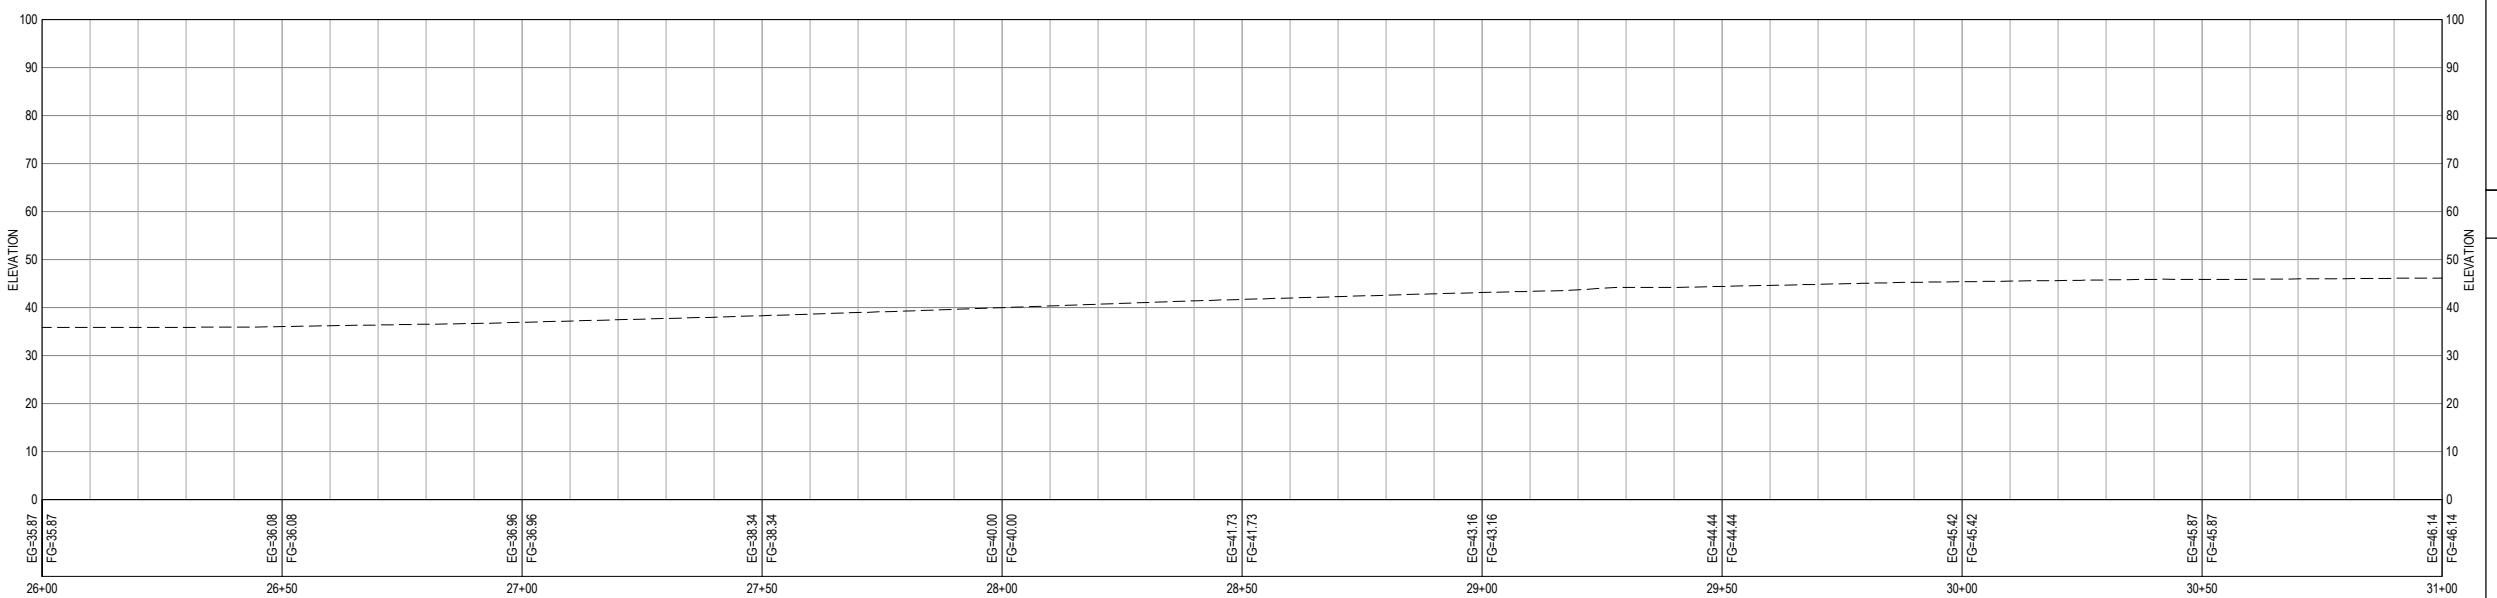

DRAFT 30% PLANS
NOT FOR
CONSTRUCTION

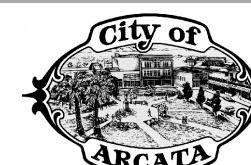


Bar is one inch on
original size sheet
0 1"

Reuse of Documents
This document and the ideas and designs incorporated herein, as an instrument of professional service, is the property of GHD and shall not be reused in whole or in part for any other project without GHD's written authorization.
© 2021 GHD




GHD Inc.
718 Third Street
Eureka California 95501 USA
T 1707 443 8326 F 1707 444 8330 W www.ghd.com

Drawn O. GOODE	Designer J. WOLF	Client CITY OF ARCATA
Drafting Check J. WOLF	Design Check J. WOLF	Project OLD ARCATA ROAD REHABILITATION & PEDESTRIAN/BIKEWAY IMPROVEMENTS
Project Manager J. WOLF	Date 12/9/2021	Title OLD ARCATA RD - STA 26+00 TO STA 31+00
Project No. 11159130		Original Size ANSI D
Sheet No. C-106		Sheet 11 of 19

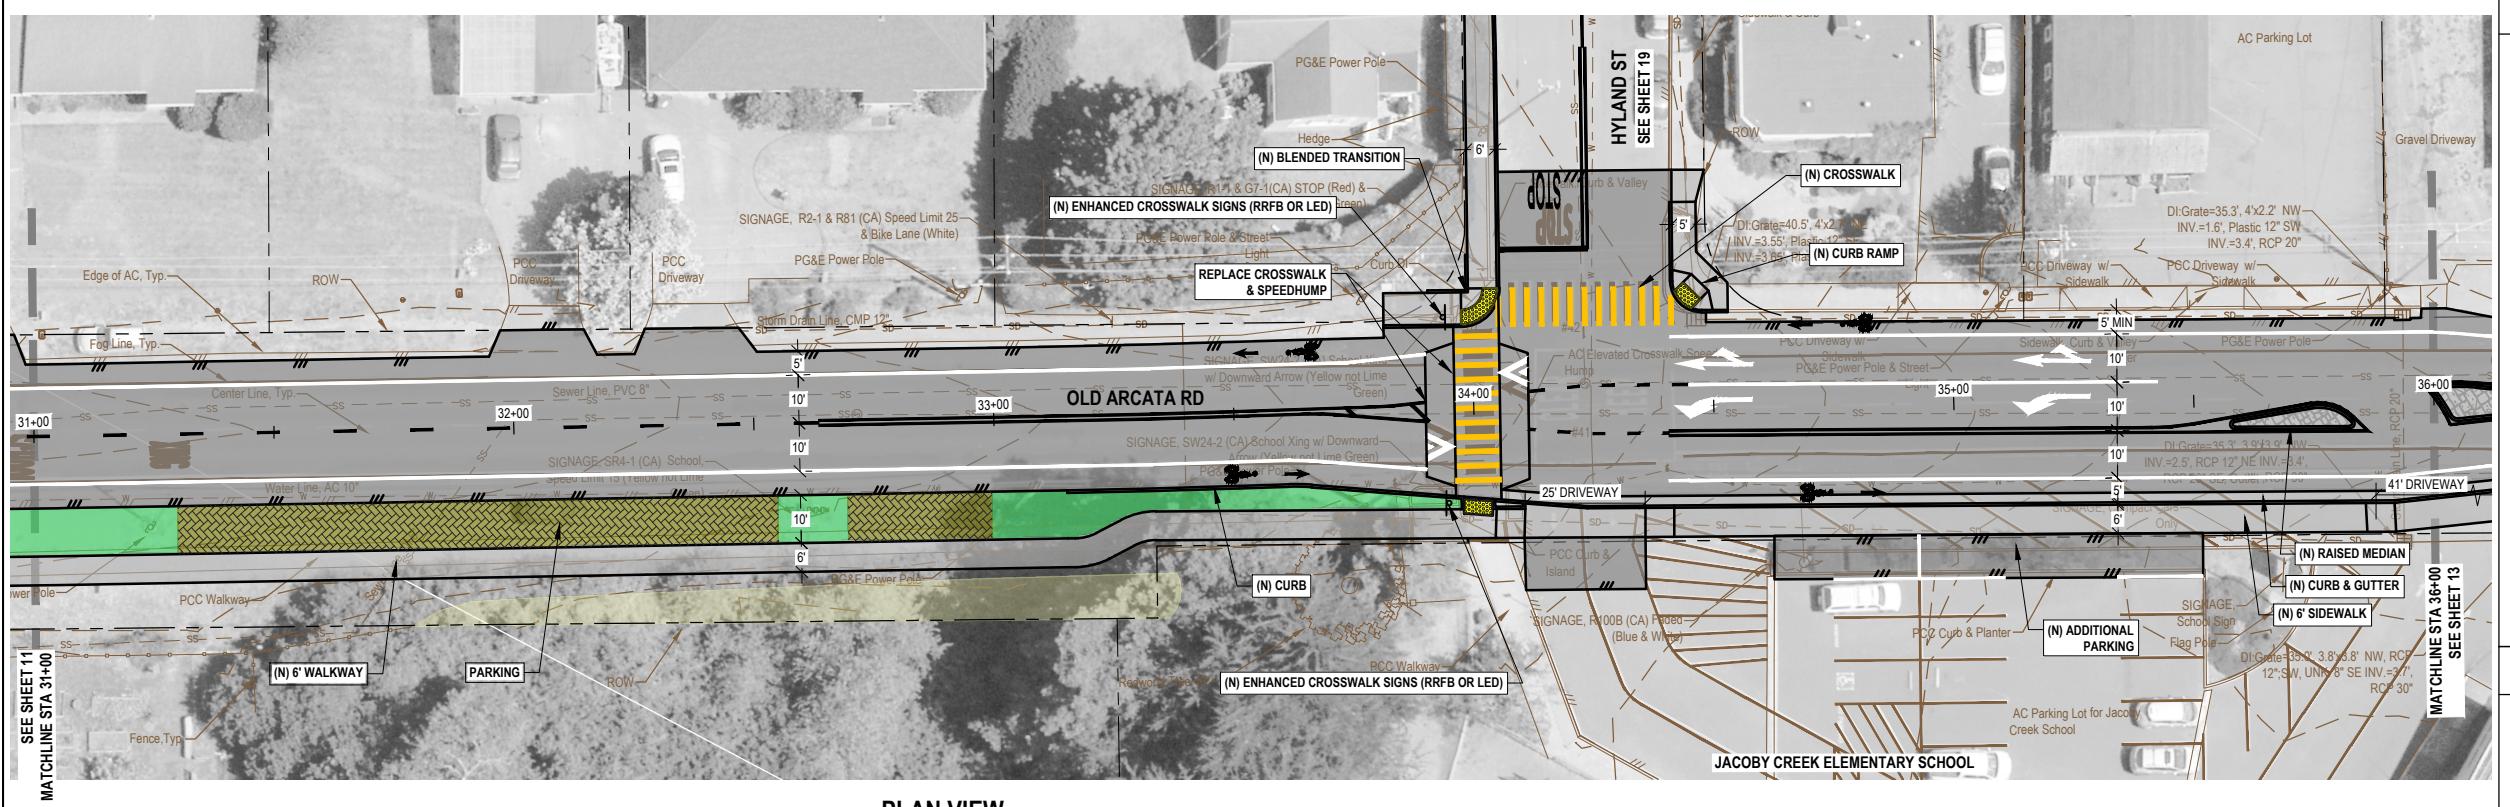

BEING DEVELOPED

SHEET KEYNOTES	
1.	
LINE & HATCH LEGEND	
SHEET GENERAL NOTES	
<ol style="list-style-type: none"> LOCATION OF EXISTING UTILITIES AND STRUCTURES ARE FROM THE BEST INFORMATION AVAILABLE. EXACT LOCATION AND COMPLETENESS ARE NOT GUARANTEED. CONTRACTOR SHALL NOTIFY UNDERGROUND SERVICES ALERT BY DIALING 811 A MINIMUM OF TWO BUSINESS DAYS PRIOR TO ANY EXCAVATION. CONTRACTOR TO VERIFY ALL CONDITIONS AND DIMENSIONS PRIOR TO COMMENCING WORK. 	

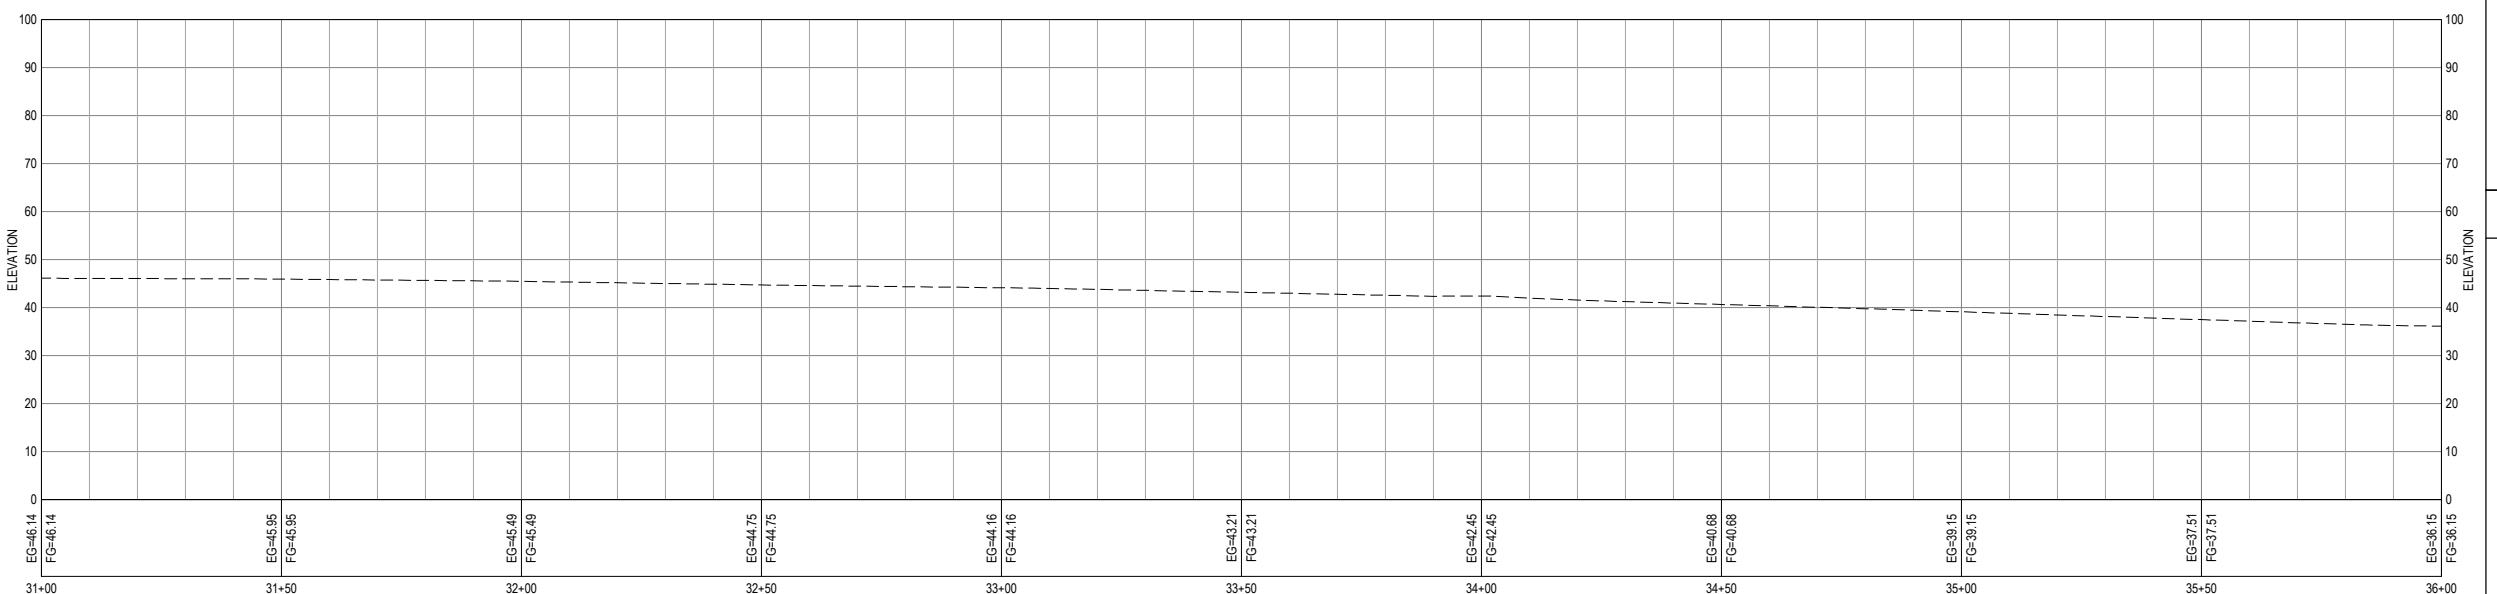


PROFILE VIEW
OLD ARCATA RD - STA 31+00 TO STA 36+00

SCALE: AS SHOWN

0 20' 40'
0 20' 40'
HORIZONTAL
VERTICAL

DRAFT 30% PLANS
NOT FOR
CONSTRUCTION

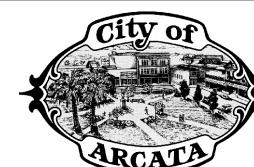


Bar is one inch on
original size sheet
0 1"

Reuse of Documents
This document and the ideas and designs incorporated herein, as an instrument of professional service, is the property of GHD and shall not be reused in whole or in part for any other project without GHD's written authorization.
© 2021 GHD




GHD Inc.
718 Third Street
Eureka California 95501 USA
T 1707 443 8326 F 1707 444 8330 W www.ghd.com

Drawn O. GOODE	Designer J. WOLF	Client CITY OF ARCATA
Drafting Check J. WOLF	Design Check J. WOLF	Project OLD ARCATA ROAD REHABILITATION & PEDESTRIAN/BIKEWAY IMPROVEMENTS
Project Manager J. WOLF	Date 12/9/2021	Title TURN LANE OPTION
Project No. 11159130		Old Arcata Rd - STA 31+00 to STA 36+00
Scale AS SHOWN	Original Size ANSI D	Sheet No. C-107

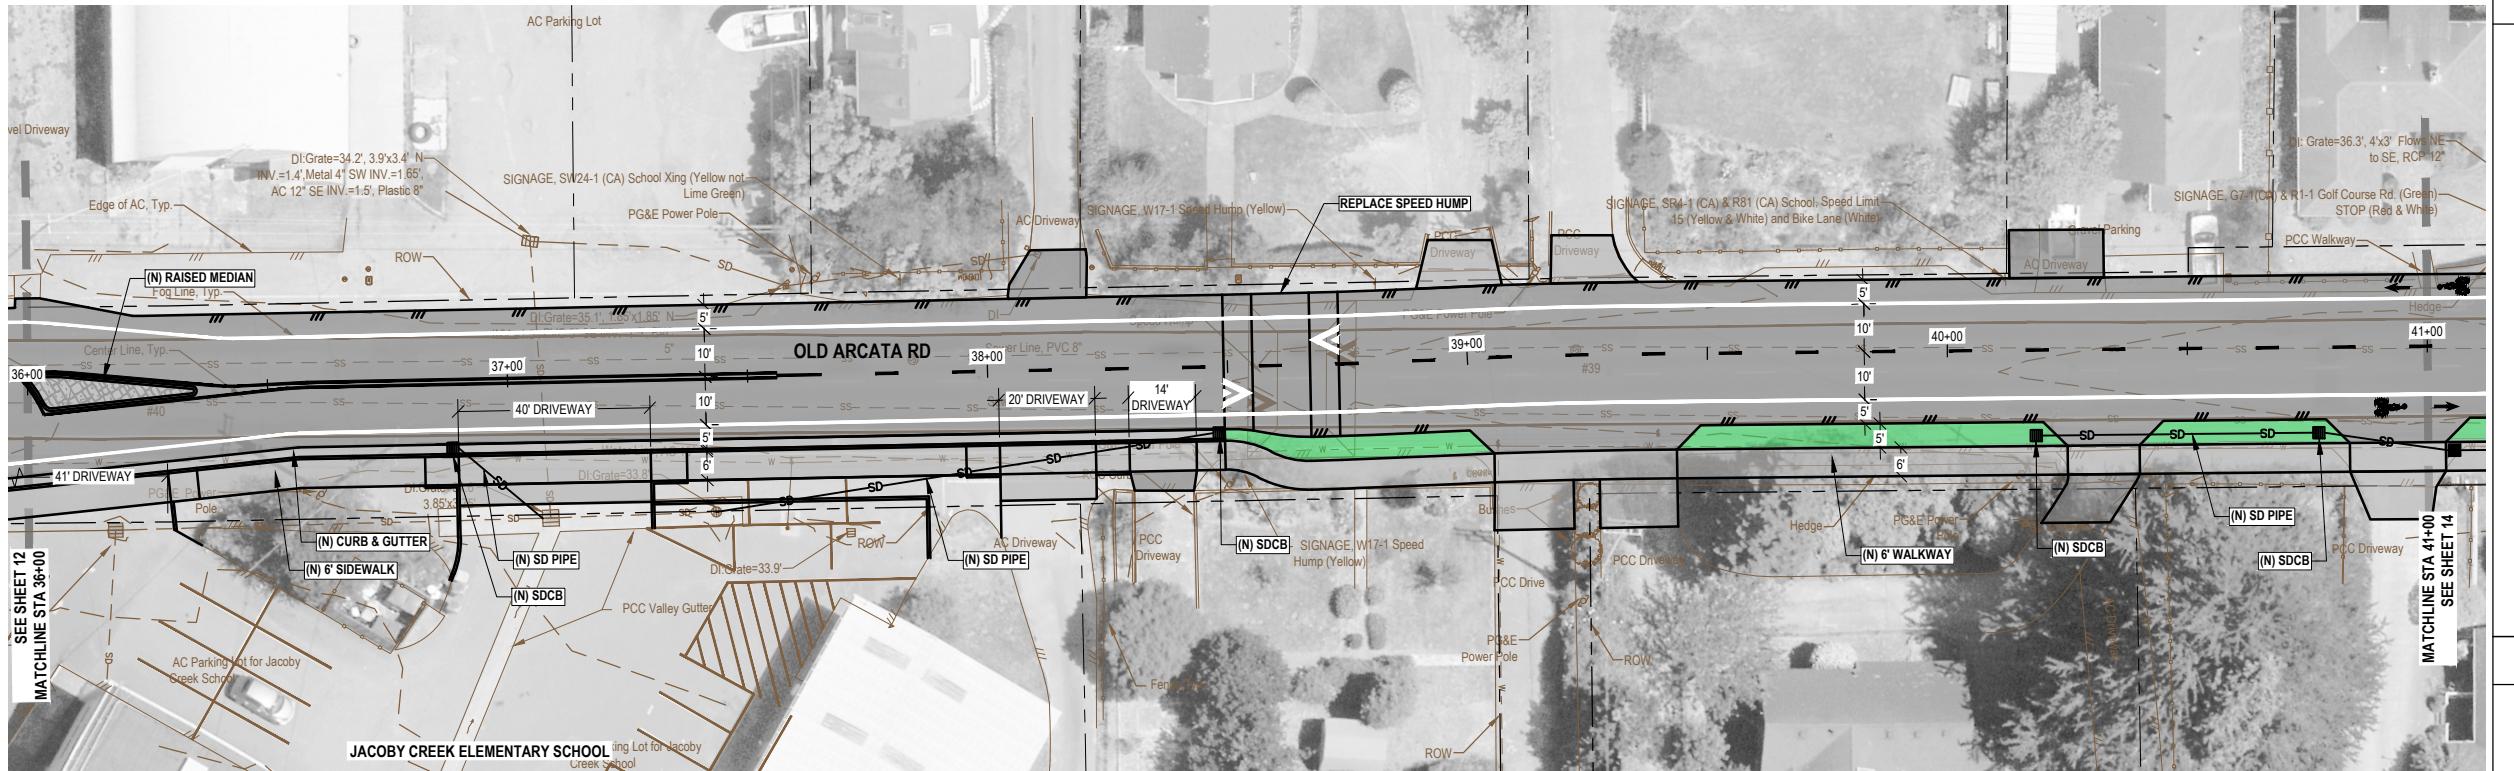

PLAN VIEW
OLD ARCATA RD - STA 36+00 TO STA 41+00

SCALE: AS SHOWN

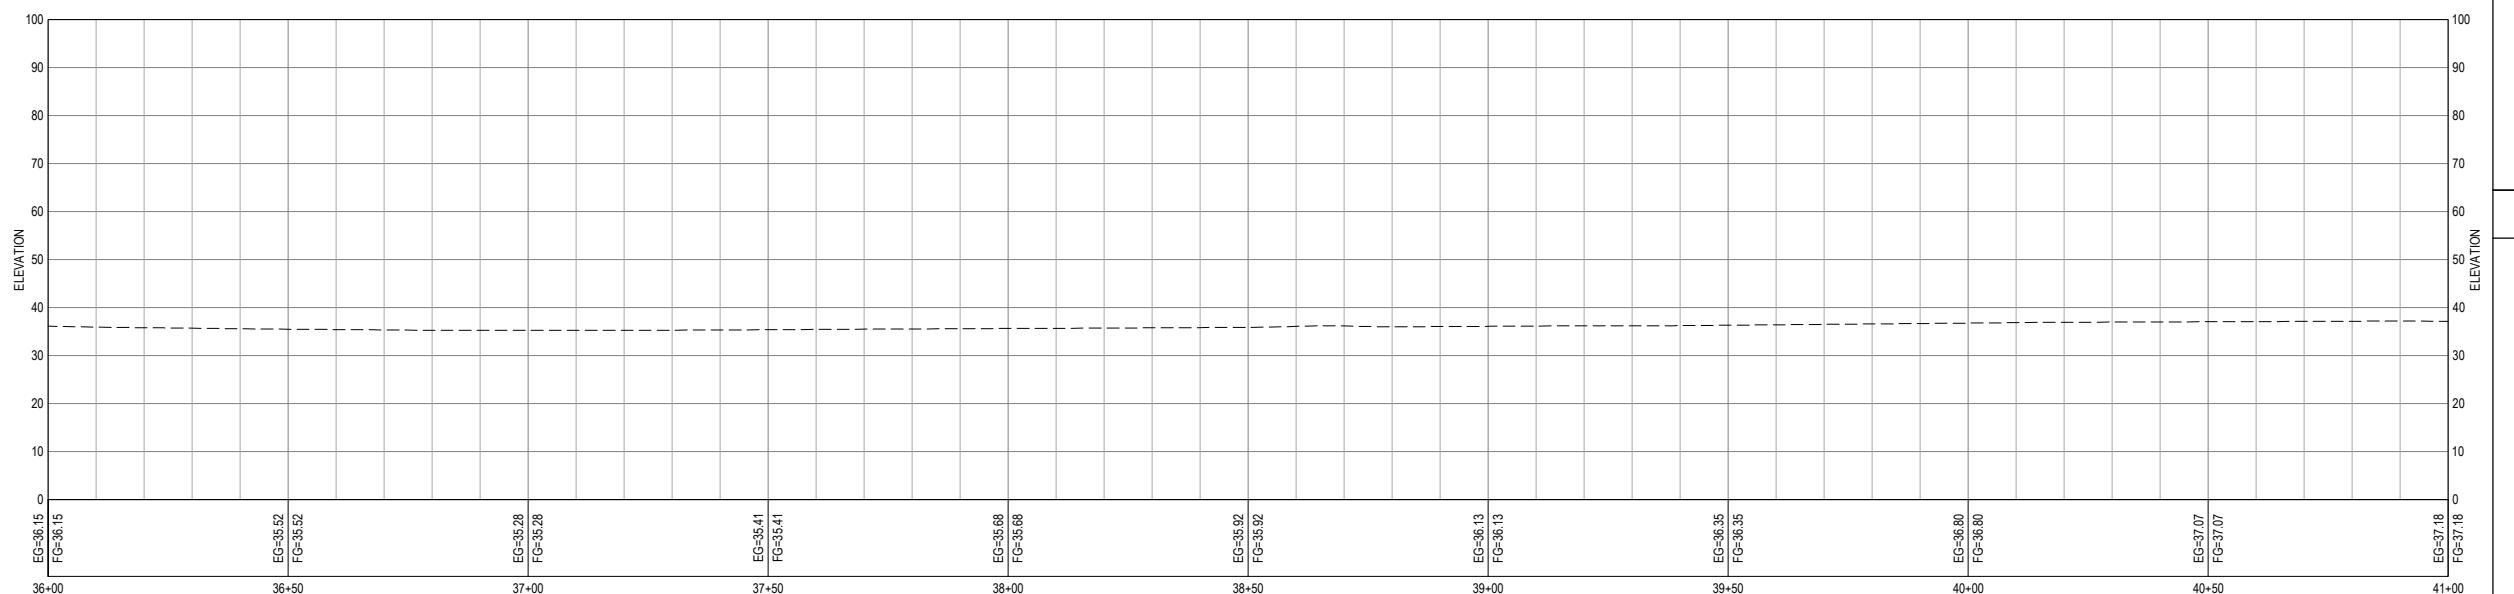

PROFILE VIEW

OLD ARCATA RD - STA 36+00 TO STA 41+00


SCALE: AS SHOWN



GHD Inc.
718 Third Street
Eureka California 95501 USA
T 1 707 443 8326 **F** 1 707 444 8330 **W** www.ghd.com

DRAFT 30% PLANS

NOT FOR CONSTRUCTION

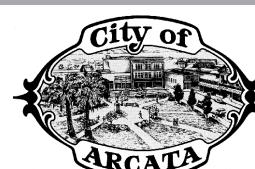

Bar is one inch
original size

Reuse of Documents



10

GHD I
718 Third
Eureka
T 1-7000

Drawn	O. GOODE	Designer	J. WOLF
Drafting Check	J. WOLF	Design Check	J. WOLF
Project Manager	J. WOLF	Date	12/9/2021

This document shall not be used for construction unless signed and sealed for Scale **AS SHOWN**

Client	CITY OF ARCATA
Project	OLD ARCATA ROAD REHABILITATION & PEDESTRIAN/BIKEWAY IMPROVEMENTS
Title	TURN LANE OPTION
	OLD ARCATA RD - STA 36+00 TO STA 41+00
Project No.	11159130

SHEET KEYNOTES

1.

BEING DEVELOPED

LINE & HATCH LEGEND

The legend consists of six entries, each with a colored or patterned square followed by a label:


- PALUSTRINE EMERGENT (Light Green)
- PALUSTRINE SCRUB-SHRUB (Yellow)
- (N) ASPHALT OVERLAY (Dark Grey)
- (N) CONCRETE (Light Grey)
- (N) LANDSCAPE BUFFER (Medium Green)
- (N) GRAVEL OR GRASS PAVER (Yellow with black hatching)

Below the legend, there are three horizontal lines with arrows pointing to the right, labeled as follows:

- RIGHT-OF-WAY / PROPERTY LINE
- (N) EDGE OF PAVEMENT
- (E) EDGE OF PAVEMENT

SHEET GENERAL NOTES

1. LOCATION OF EXISTING UTILITIES AND STRUCTURES ARE FROM THE BEST INFORMATION AVAILABLE. EXACT LOCATION AND COMPLETENESS ARE NOT GUARANTEED. CONTRACTOR SHALL NOTIFY UNDERGROUND SERVICES ALERT BY DIALING 811 A MINIMUM OF TWO BUSINESS DAYS PRIOR TO ANY EXCAVATION.
2. CONTRACTOR TO VERIFY ALL CONDITIONS AND DIMENSIONS PRIOR TO COMMENCING WORK.

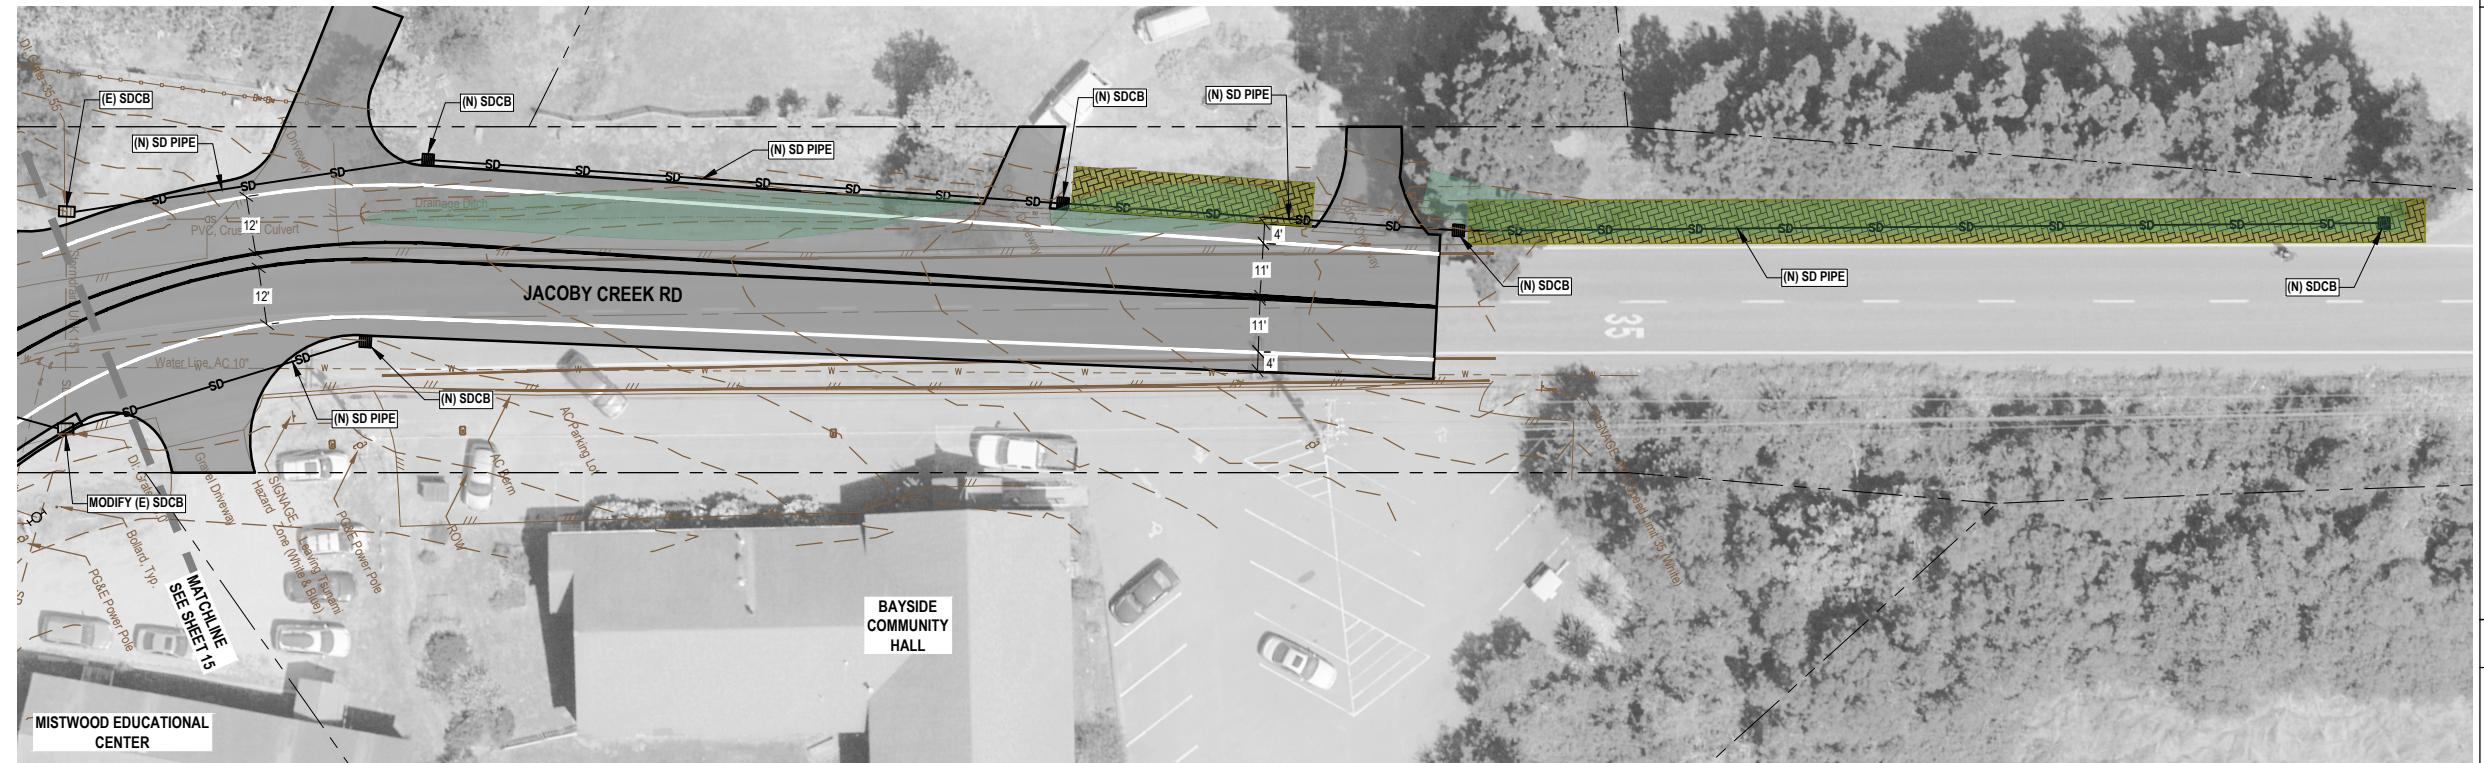

BEING DEVELOPED

SHEET KEYNOTES

1.

LINE & HATCH LEGEND

	PALUSTRINE EMERGENT
	PALUSTRINE SCRUB-SHRUB
	(N) ASPHALT OVERLAY
	(N) CONCRETE
	(N) LANDSCAPE BUFFER
	(N) GRAVEL OR GRASS PAVER
	RIGHT-OF-WAY / PROPERTY LINE
	(N) EDGE OF PAVEMENT
	(E) EDGE OF PAVEMENT

SHEET GENERAL NOTES

- LOCATION OF EXISTING UTILITIES AND STRUCTURES ARE FROM THE BEST INFORMATION AVAILABLE. EXACT LOCATION AND COMPLETENESS ARE NOT GUARANTEED. CONTRACTOR SHALL NOTIFY UNDERGROUND SERVICES ALERT BY DIALING 811 A MINIMUM OF TWO BUSINESS DAYS PRIOR TO ANY EXCAVATION.
- CONTRACTOR TO VERIFY ALL CONDITIONS AND DIMENSIONS PRIOR TO COMMENCING WORK.

DRAFT 30% PLANS
NOT FOR
CONSTRUCTION



Bar is one inch on
original size sheet
0 1"

Reuse of Documents
This document and the ideas and designs incorporated herein, as an instrument of professional service, is the property of GHD and shall not be reused in whole or in part for any other project without GHD's written authorization.
© 2021 GHD



GHD Inc.
718 Third Street
Eureka California 95501 USA
T 1707 443 8326 F 1707 444 8330 W www.ghd.com

Drawn O.GOODE	Designer J.WOLF	Client CITY OF ARCATA
Drafting Check J.WOLF	Design Check D.CAISSE	Project OLD ARCATA ROAD REHABILITATION & PEDESTRIAN/BIKEWAY IMPROVEMENTS
Project Manager J.WOLF	Date	Title JACOBY CREEK RD - STA XX+XX TO STA XX+XX
		Project No. 11159130
	Scale AS SHOWN	Original Size ANSI D
	C-113	