


OLD ARCATA ROAD IMPROVEMENTS


CITY OF ARCATA

August 2019

AREA MAP

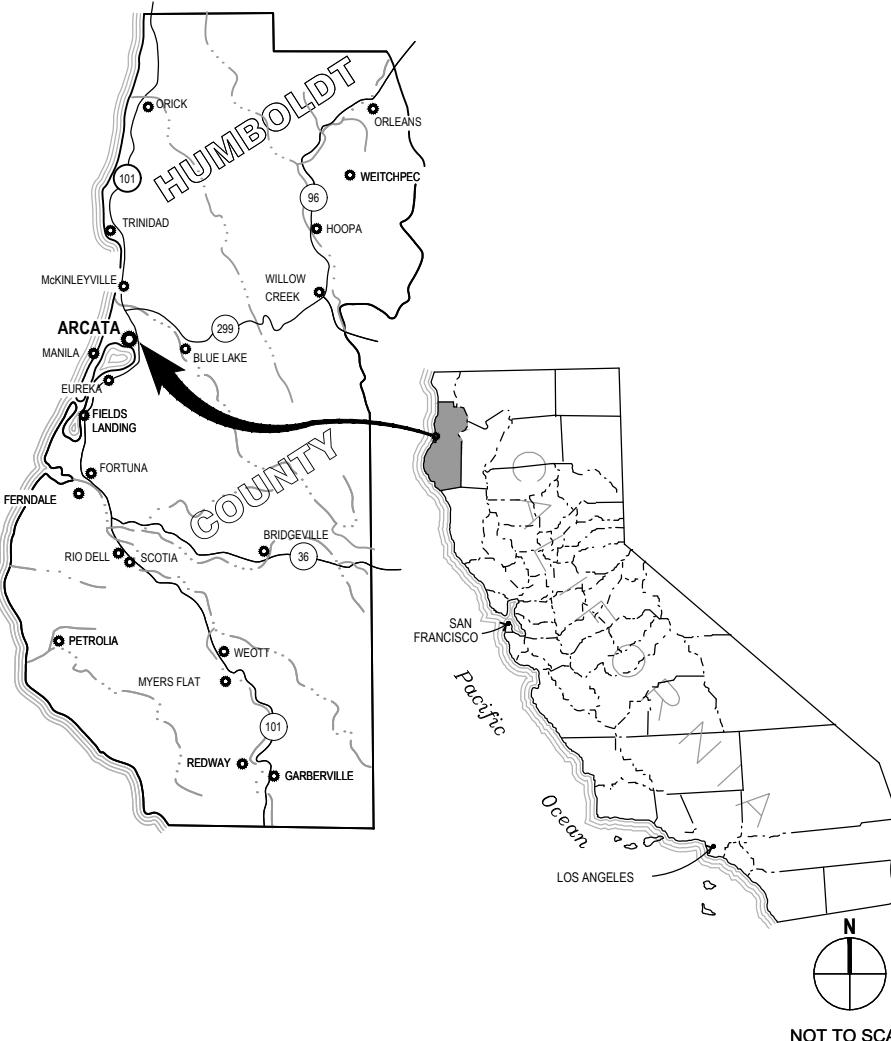

LOCATION MAP

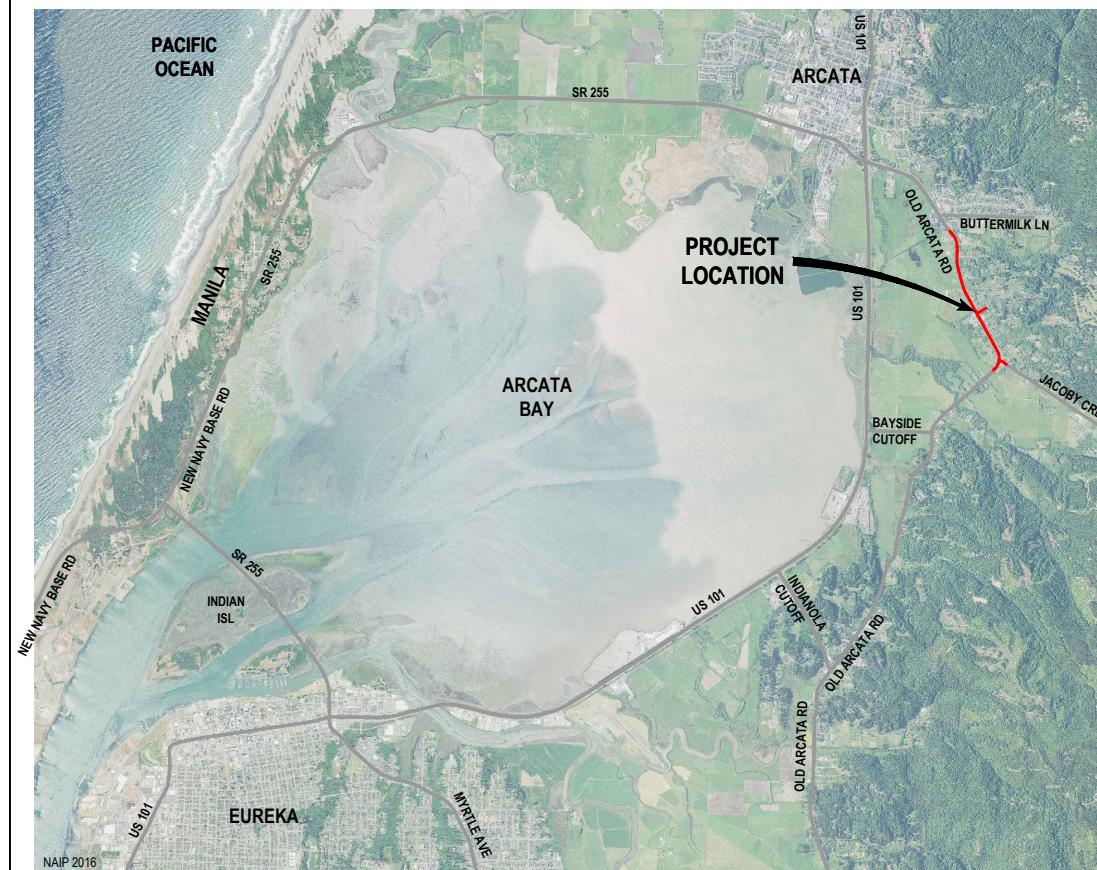

SHEET INDEX

Sheet	Sheet No.	Title
1	G-001	COVER SHEET
2	G-002	SHEET INDEX
3	G-003	TYPICAL SECTIONS
4	G-004	TYPICAL SECTIONS
5	G-005	TYPICAL SECTIONS
6	C-101	OLD ARCATA RD - STA 1+00 TO STA 6+00
7	C-102	OLD ARCATA RD - STA 6+00 TO STA 11+00
8	C-103	OLD ARCATA RD - STA 11+00 TO STA 16+00
9	C-104	OLD ARCATA RD - STA 16+00 TO STA 21+00
10	C-105	OLD ARCATA RD - STA 21+00 TO STA 26+00
11	C-106	OLD ARCATA RD - STA 26+00 TO STA 31+00
12	C-107	OLD ARCATA RD - STA 31+00 TO STA 36+00
13	C-108	OLD ARCATA RD - STA 36+00 TO STA 41+00
14	C-109	OLD ARCATA RD - STA 41+00 TO STA 46+00
15	C-110	OLD ARCATA RD - STA 46+00 TO STA 51+00
16	C-111	OLD ARCATA RD - STA 51+00 TO STA 55+75
17	C-112	OLD ARCATA RD - STA 55+75 TO END
18	C-113	JACOBY CREEK RD
19	C-114	HYLAND ST

DRAFT 30% PLANS
NOT FOR
CONSTRUCTION



Bar is one inch on
original size sheet
0 1"

Reuse of Documents
This document and the ideas and designs incorporated
herein, as an instrument of professional service, is the
property of GHD and shall not be reused in whole or in part
for any other project without GHD's written authorization.
© 2019 GHD




GHD Inc.
718 Third Street
Eureka California 95501 USA
T 1707 443 8326 F 1707 444 8330 W www.ghd.com

Drawn O.GODE
Designer J.WOLF
Drafting Check J.WOLF
Design Check D.CAISSE
Project Manager J.WOLF
Date 08/15/2019
This document shall not be used for
construction unless signed and sealed for
construction.
Scale AS SHOWN
Original Size
ANSI D
Sheet No. G-001

**CITY OF ARCATA
OLD ARCATA ROAD IMPROVEMENTS
COVER SHEET**

Project No.

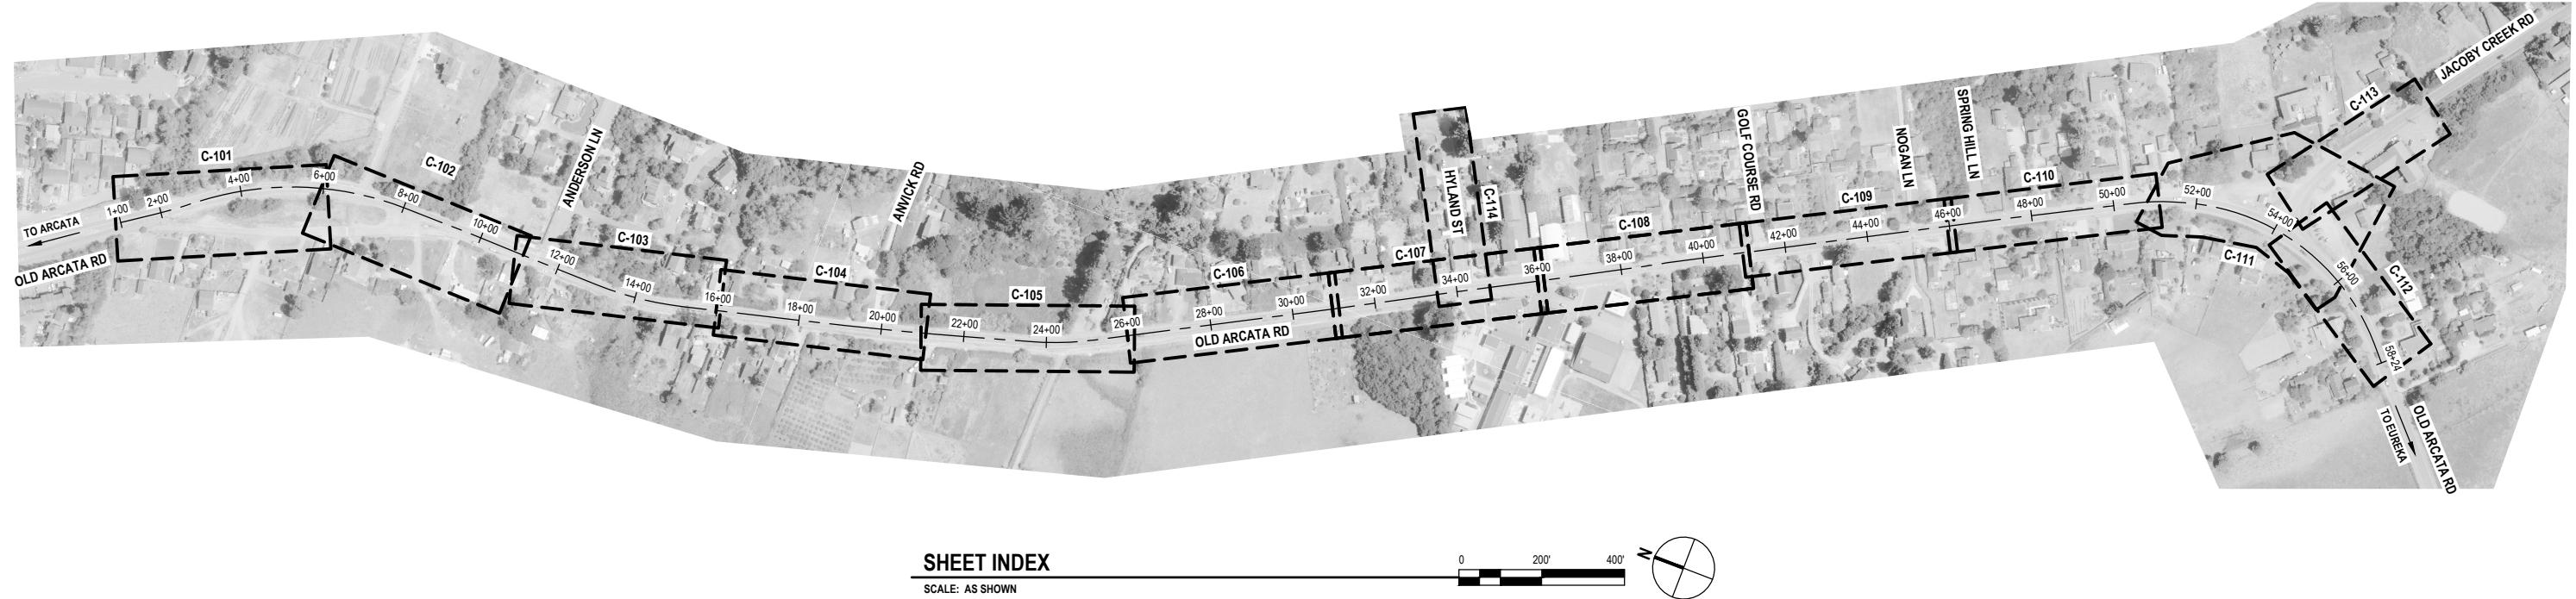

DRAFT 30% PLANS
NOT FOR
CONSTRUCTION



Bar is one inch on
original size sheet
0 1"




Reuse of Documents
This document and the ideas and designs incorporated herein, as an instrument of professional service, is the property of GHD and shall not be reused in whole or in part for any other project without GHD's written authorization.
© 2019 GHD



GHD Inc.
718 Third Street
Eureka California 95501 USA
T 1707 443 8326 F 1707 444 8330 W www.ghd.com

Drawn O.GODE	Designer J.WOLF	Client Project Title Project No.
Drafting Check J.WOLF	Design Check D.CAISSE	
Project Manager J.WOLF	Date 08/15/2019	
This document shall not be used for construction unless signed and sealed for construction.		
Scale AS SHOWN	Original Size ANSI D	Sheet No. G-002

CITY OF ARCATA
OLD ARCATA ROAD IMPROVEMENTS
SHEET INDEX

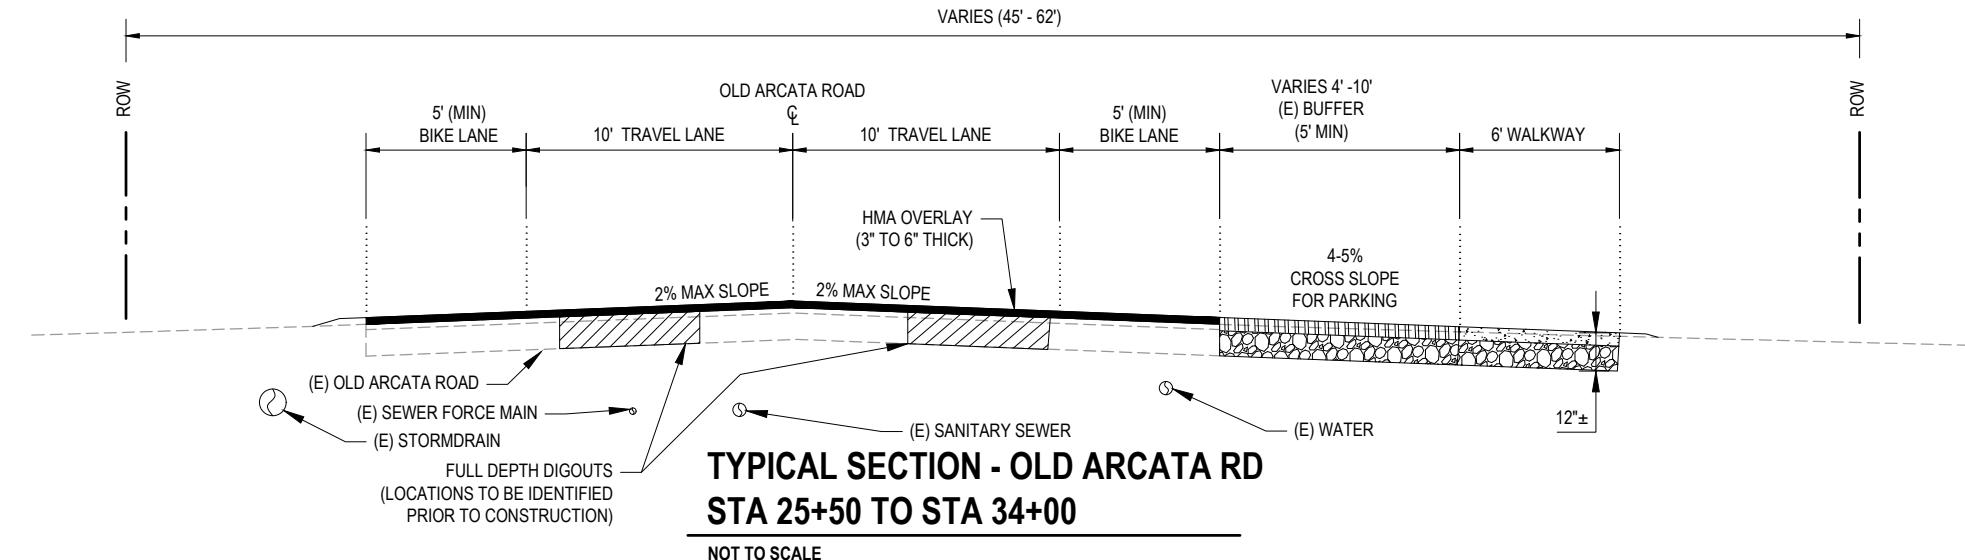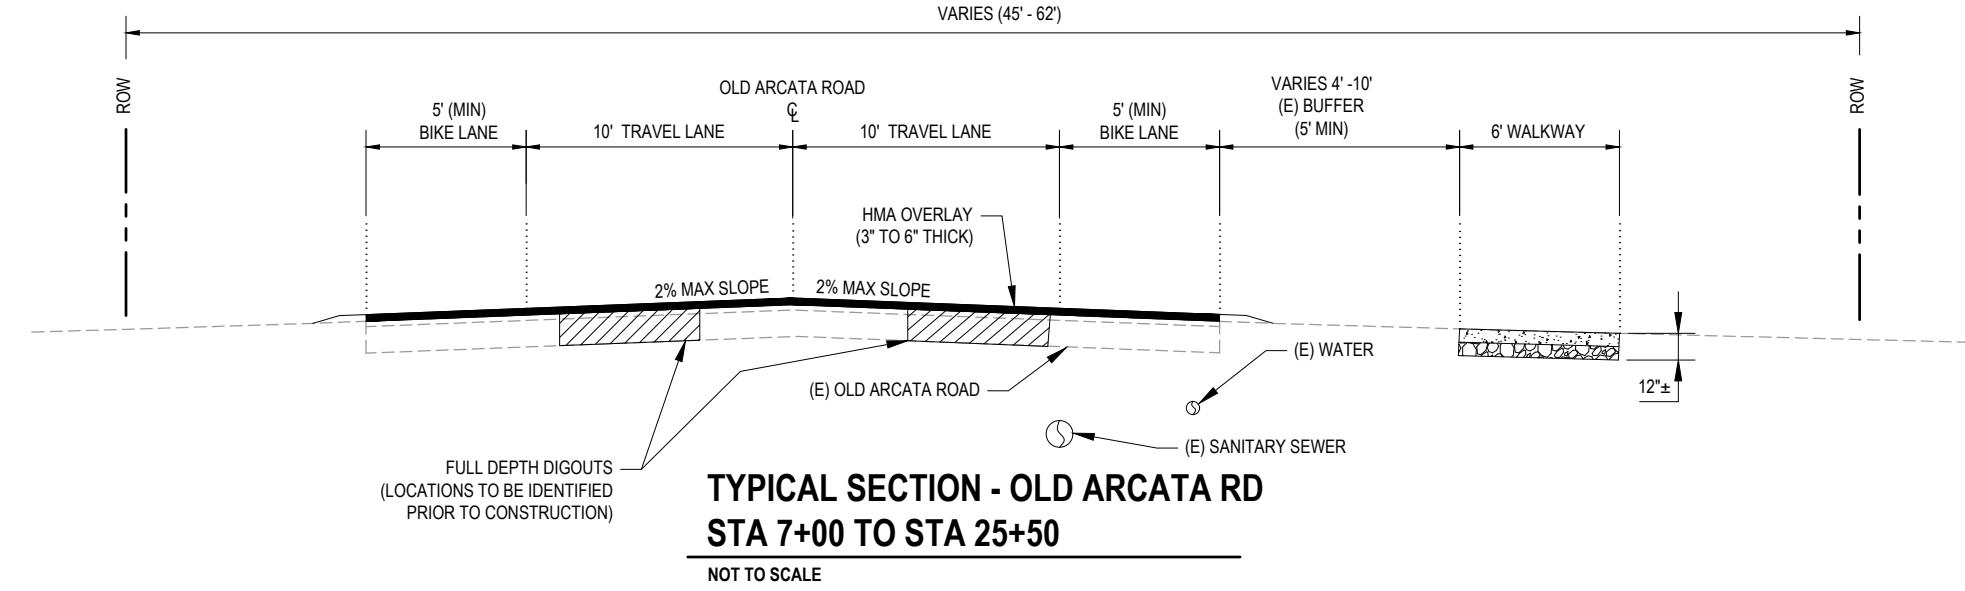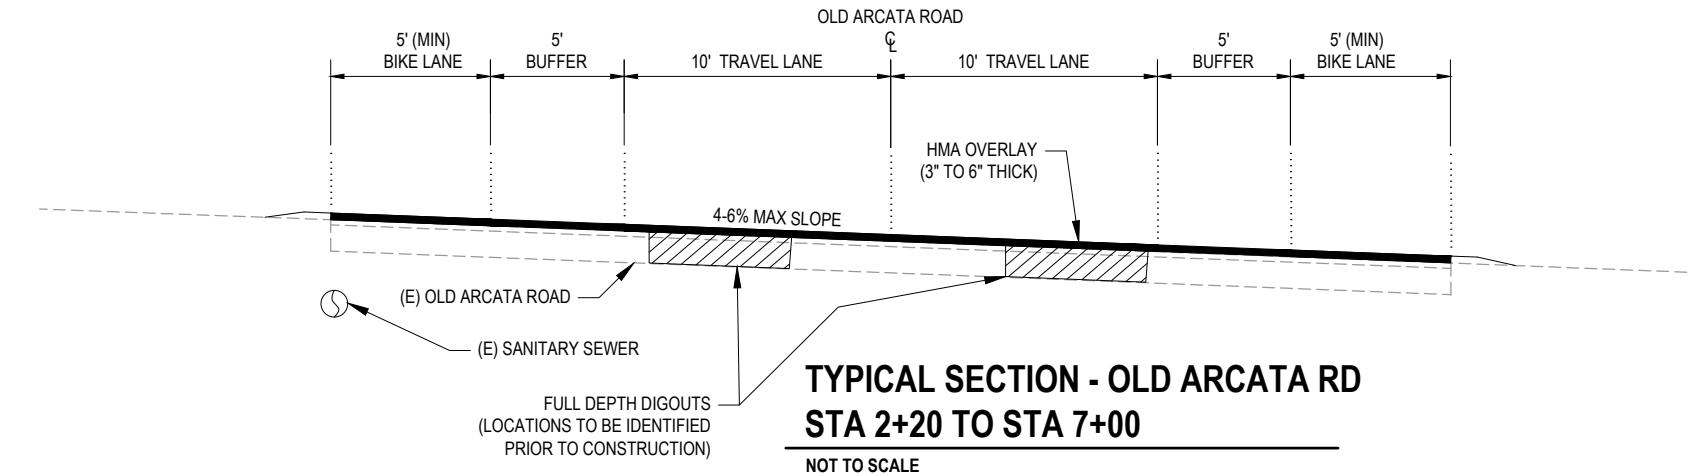

**DRAFT 30% PLANS
NOT FOR
CONSTRUCTION**




Bar is one inch on
original size sheet
0 1"

Reuse of Documents
This document and the ideas and designs incorporated
herein, as an instrument of professional service, is the
property of GHD and shall not be reused in whole or in part
for any other project without GHD's written authorization.
© 2019 GHD




GHD Inc.
718 Third Street
Eureka California 95501 USA
T 1707 443 8326 F 1707 444 8330 W www.ghd.com

Drawn O.GOOD	Designer J.WOLF	Client Project Title Project No.
Drafting Check J.WOLF	Design Check D.CAISSE	
Project Manager J.WOLF	Date 08/15/2019	
This document shall not be used for construction unless signed and sealed for construction.		
Scale AS SHOWN	Original Size ANSI D	Sheet No. G-003

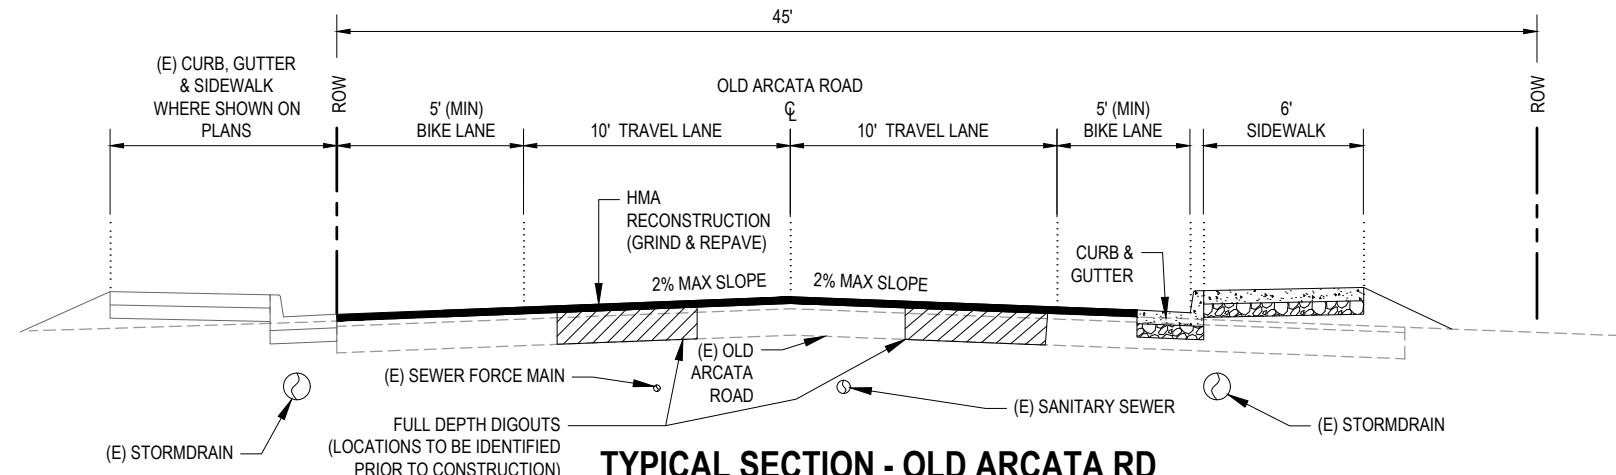


**TYPICAL SECTION - OLD ARCATA RD
STA 34+00 TO STA 38+50 / STA 50+50 TO 53+00**

NOT TO SCALE

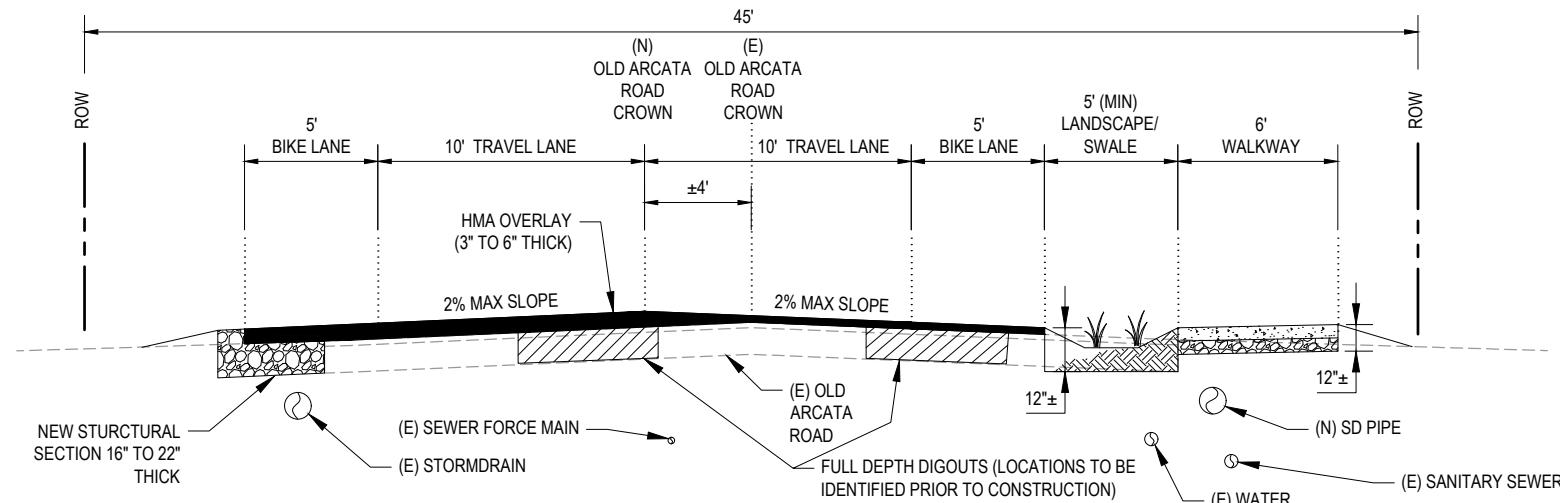

**TYPICAL SECTION - OLD ARCATA RD
STA 38+50 TO 50+50**

NOT TO SCALE

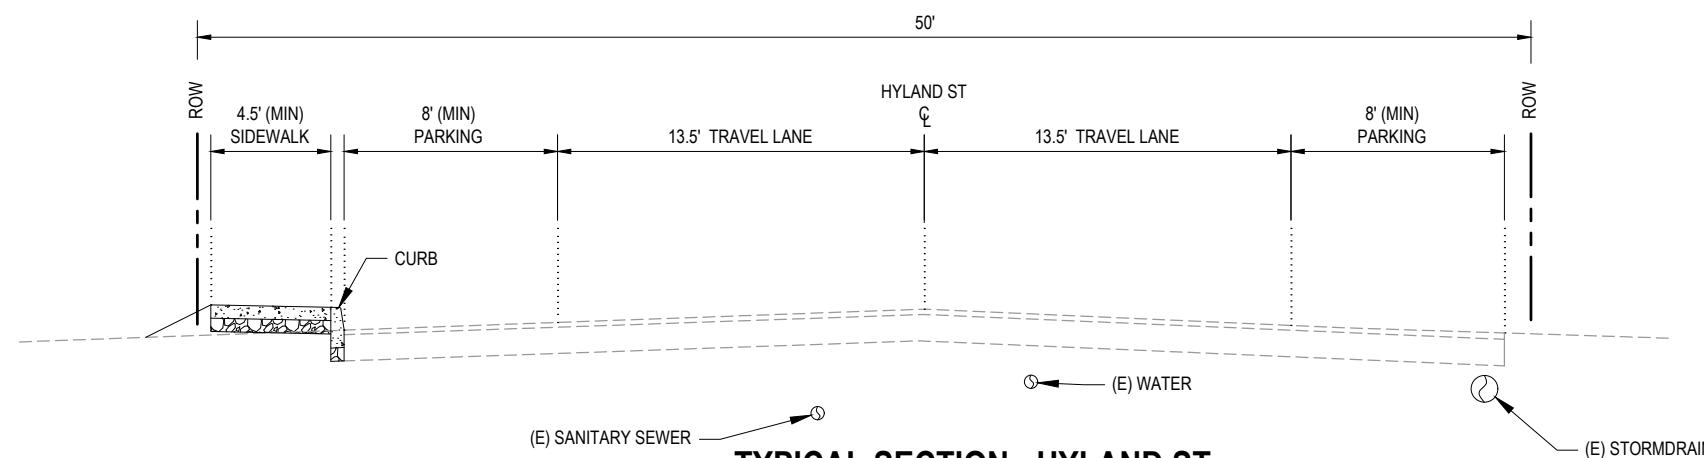

TYPICAL SECTION - HYLAND ST

NOT TO SCALE

**DRAFT 30% PLANS
NOT FOR
CONSTRUCTION**



Bar is one inch on
original size sheet
0 1"

Reuse of Documents
This document and the ideas and designs incorporated herein, as an instrument of professional service, is the property of GHD and shall not be reused in whole or in part for any other project without GHD's written authorization.
© 2019 GHD



GHD Inc.
718 Third Street
Eureka California 95501 USA
T 1707 443 8326 F 1707 444 8330 W www.ghd.com


Drawn O.GOOD
Designer J.WOLF
Drafting Check J.WOLF
Design Check D.CAISSE
Project Manager J.WOLF
Date 08/15/2019
This document shall not be used for construction unless signed and sealed for construction.

Client CITY OF ARCATA
Project OLD ARCATA ROAD IMPROVEMENTS
Title TYPICAL SECTIONS
Project No.


Original Size
ANSI D

Sheet No.
G-004

Sheet 4 of 19

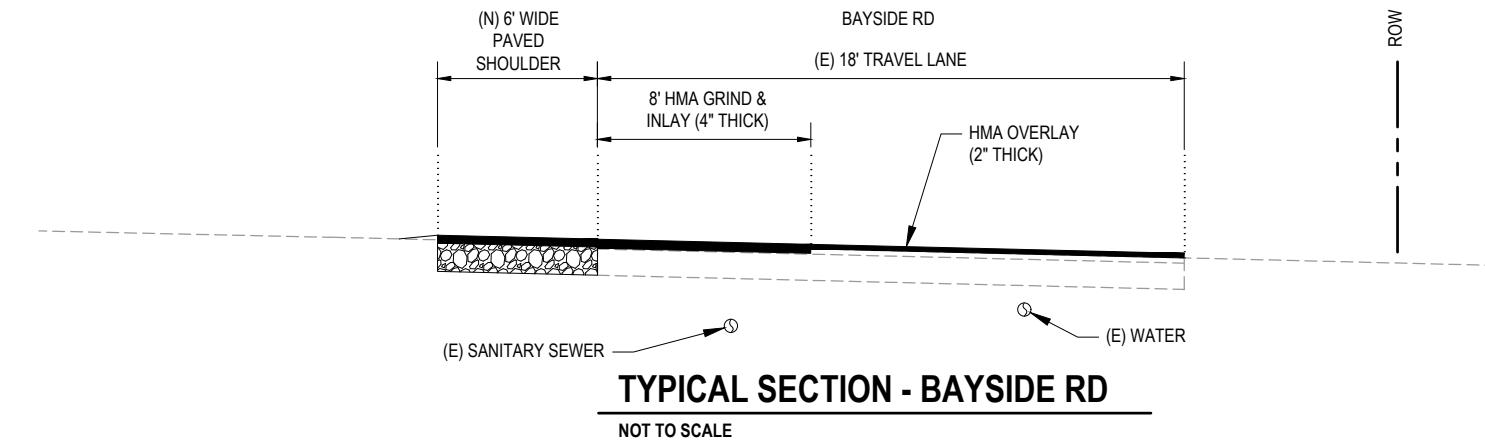

DRAFT 30% PLANS
NOT FOR
CONSTRUCTION

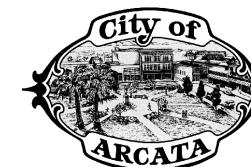



Bar is one inch on
original size sheet
0 1"

Reuse of Documents
This document and the ideas and designs incorporated herein, as an instrument of professional service, is the property of GHD and shall not be reused in whole or in part for any other project without GHD's written authorization.
© 2019 GHD



GHD Inc.
718 Third Street
Eureka California 95501 USA
T 1707 443 8326 F 1707 444 8330 W www.ghd.com

Drawn O.GODE	Designer J.WOLF	Client Project Title Project No.	CITY OF ARCATA	
Drafting Check J.WOLF	Design Check D.CAISSE		OLD ARCATA ROAD IMPROVEMENTS	
Project Manager J.WOLF	Date 08/15/2019		TYPICAL SECTIONS	
This document shall not be used for construction unless signed and sealed for construction.	Scale AS SHOWN	Original Size ANSI D	Sheet No. G-005	Sheet 5 of 19

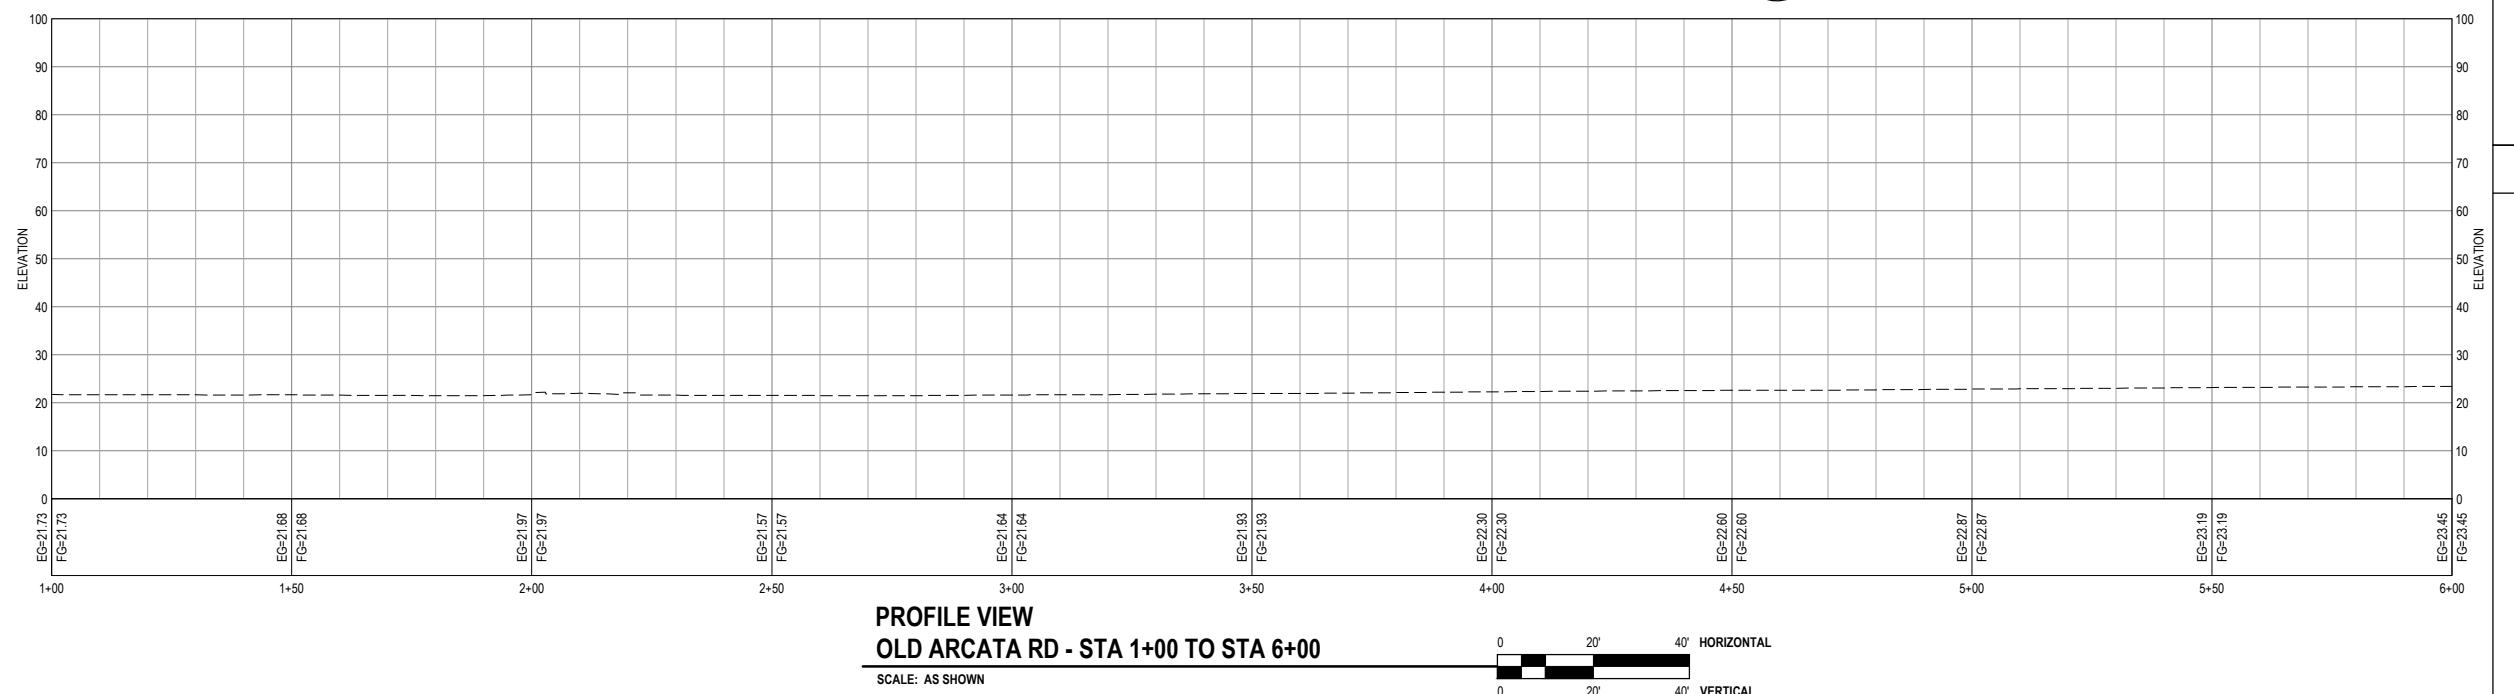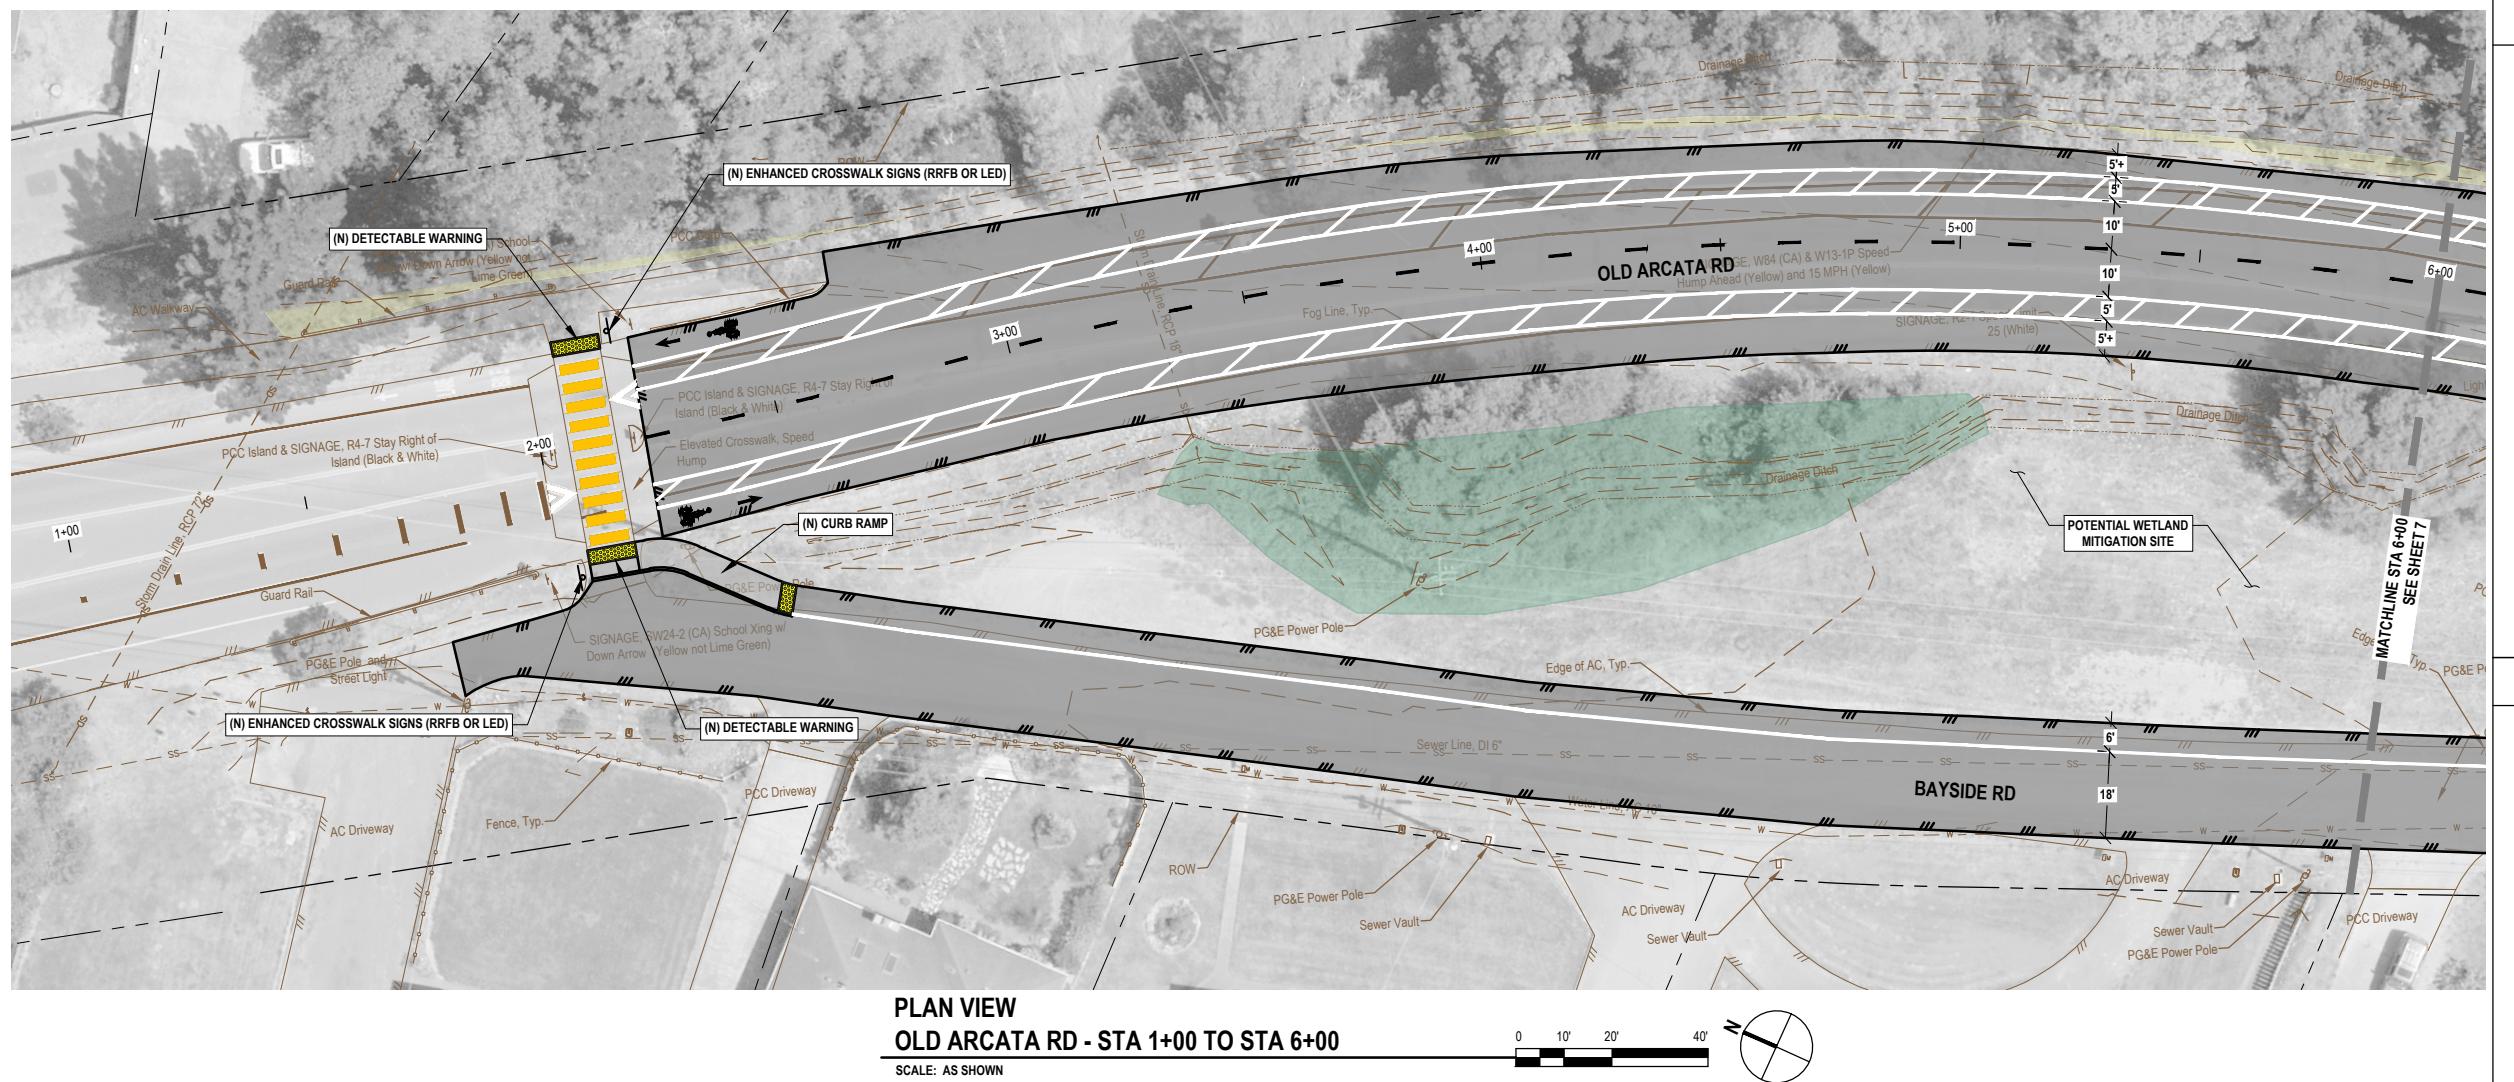

DRAFT 30% PLANS

NOT FOR CONSTRUCTION



Bar is original

Reuse of Documents



GHD Inc.
718 Third Street
Eureka California 95501 USA
T 707.442.2222 F 707.442.2222

Drawn	O. GOODE
Drafting Check	J. WOLF
Project Manager	J. WOLF

Client	CITY OF ARCATA
Project	OLD ARCATA ROAD REHABILITATION & PEDESTRIAN/BIKEWAY IMPROVEMENTS
Title	OLD ARCATA RD - STA 1+00 TO STA 6+00
Project No.	11159130
Original Size	C 101

Plot Date: 9 December 2021 - 1:15 PM

Plotted By: Owen Goode


File name: 110bdnet10hd11S1(Eureka)Projects\111111159130\arcata.old.arcata road improvements\06_CAD\Sheets\11159130_QAR_XX-XX_PP2.SHEET

ANSWER



PLAN VIEW
OLD ARCATA RD - STA 6+00 TO STA 11+00

SCALE: AS SHOWN

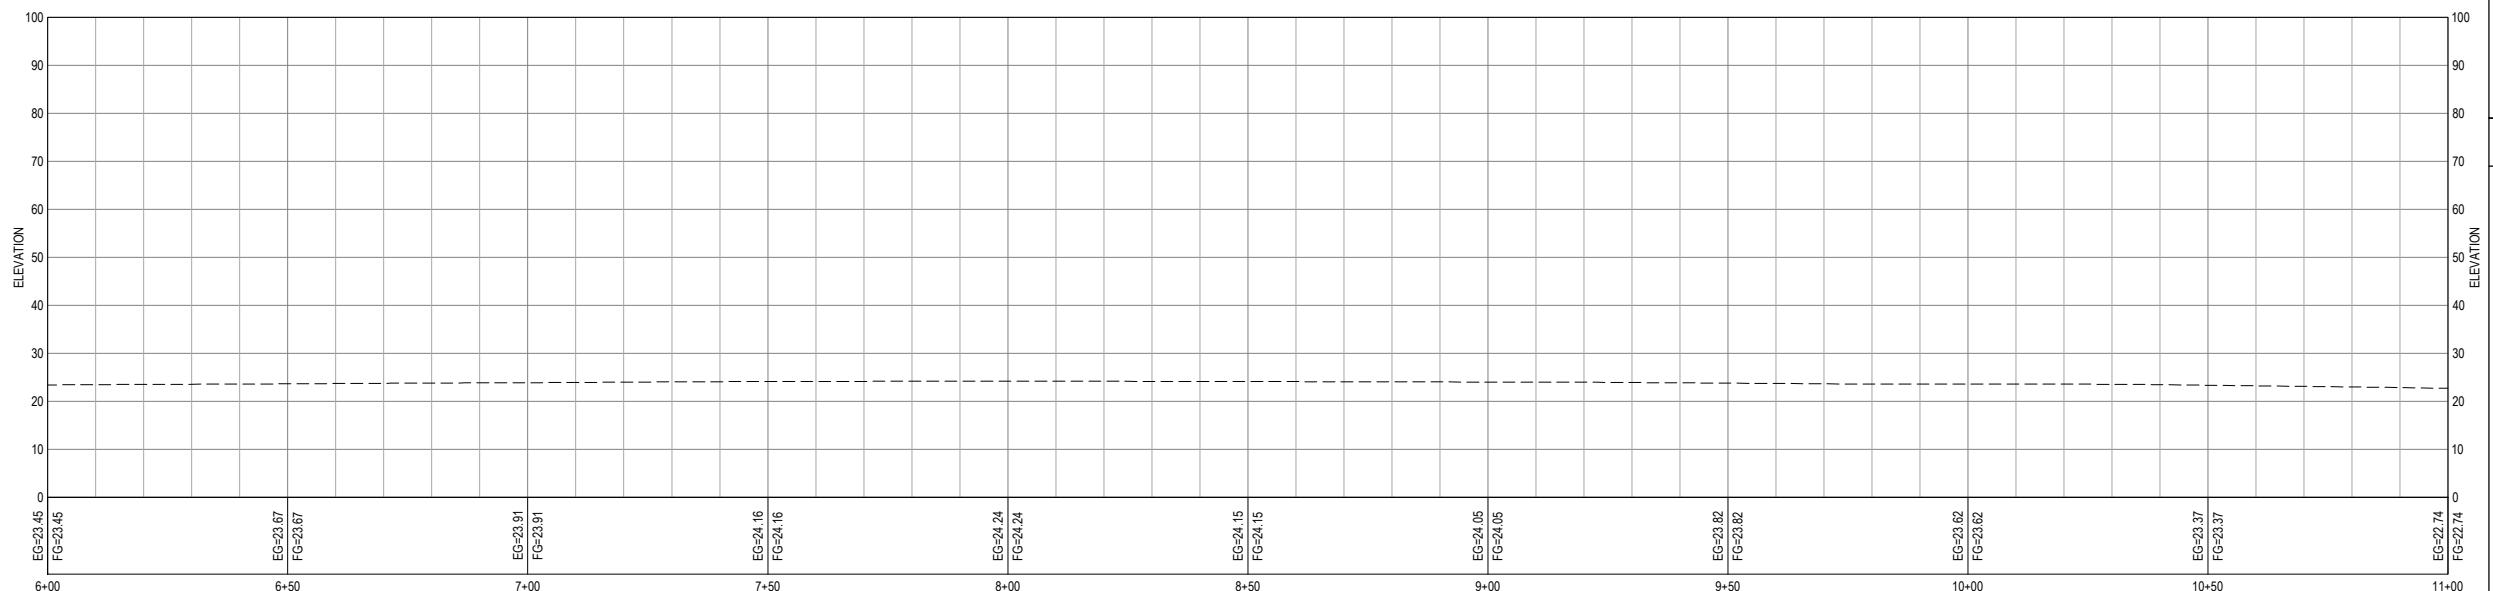

PROFILE VIEW
OLD ARCATA RD - STA 6+00 TO STA 11+00

SCALE: AS SHOWN

DRAFT 30% PLANS
NOT FOR
CONSTRUCTION



Bar is one inch on
original size sheet
0 1"

Reuse of Documents
This document and the ideas and designs incorporated herein, as an instrument of professional service, is the property of GHD and shall not be reused in whole or in part for any other project without GHD's written authorization.
© 2022 GHD



GHD Inc.
718 Third Street
Eureka California 95501 USA
T 1707 443 8326 F 1707 444 8330 W www.ghd.com

Drawn O. GOODE
Designer J. WOLF
Drafting Check J. WOLF
Design Check J. WOLF
Project Manager J. WOLF
Date 1/12/2022
This document shall not be used for construction unless signed and sealed for construction.

Scale AS SHOWN

Original Size

ANSI D

Sheet No. C-102

SHEET KEYNOTES

1.



BEING DEVELOPED

LINE & HATCH LEGEND


	PALUSTRINE EMERGENT
	PALUSTRINE SCRUB-SHRUB
	(N) ASPHALT OVERLAY
	(N) CONCRETE
	(N) LANDSCAPE BUFFER
	(N) GRAVEL OR GRASS PAVER
	RIGHT-OF-WAY / PROPERTY LINE
	(N) EDGE OF PAVEMENT
	(E) EDGE OF PAVEMENT

SHEET GENERAL NOTES

- LOCATION OF EXISTING UTILITIES AND STRUCTURES ARE FROM THE BEST INFORMATION AVAILABLE. EXACT LOCATION AND COMPLETENESS ARE NOT GUARANTEED. CONTRACTOR SHALL NOTIFY UNDERGROUND SERVICES ALERT BY DIALING 811 A MINIMUM OF TWO BUSINESS DAYS PRIOR TO ANY EXCAVATION.
- CONTRACTOR TO VERIFY ALL CONDITIONS AND DIMENSIONS PRIOR TO COMMENCING WORK.

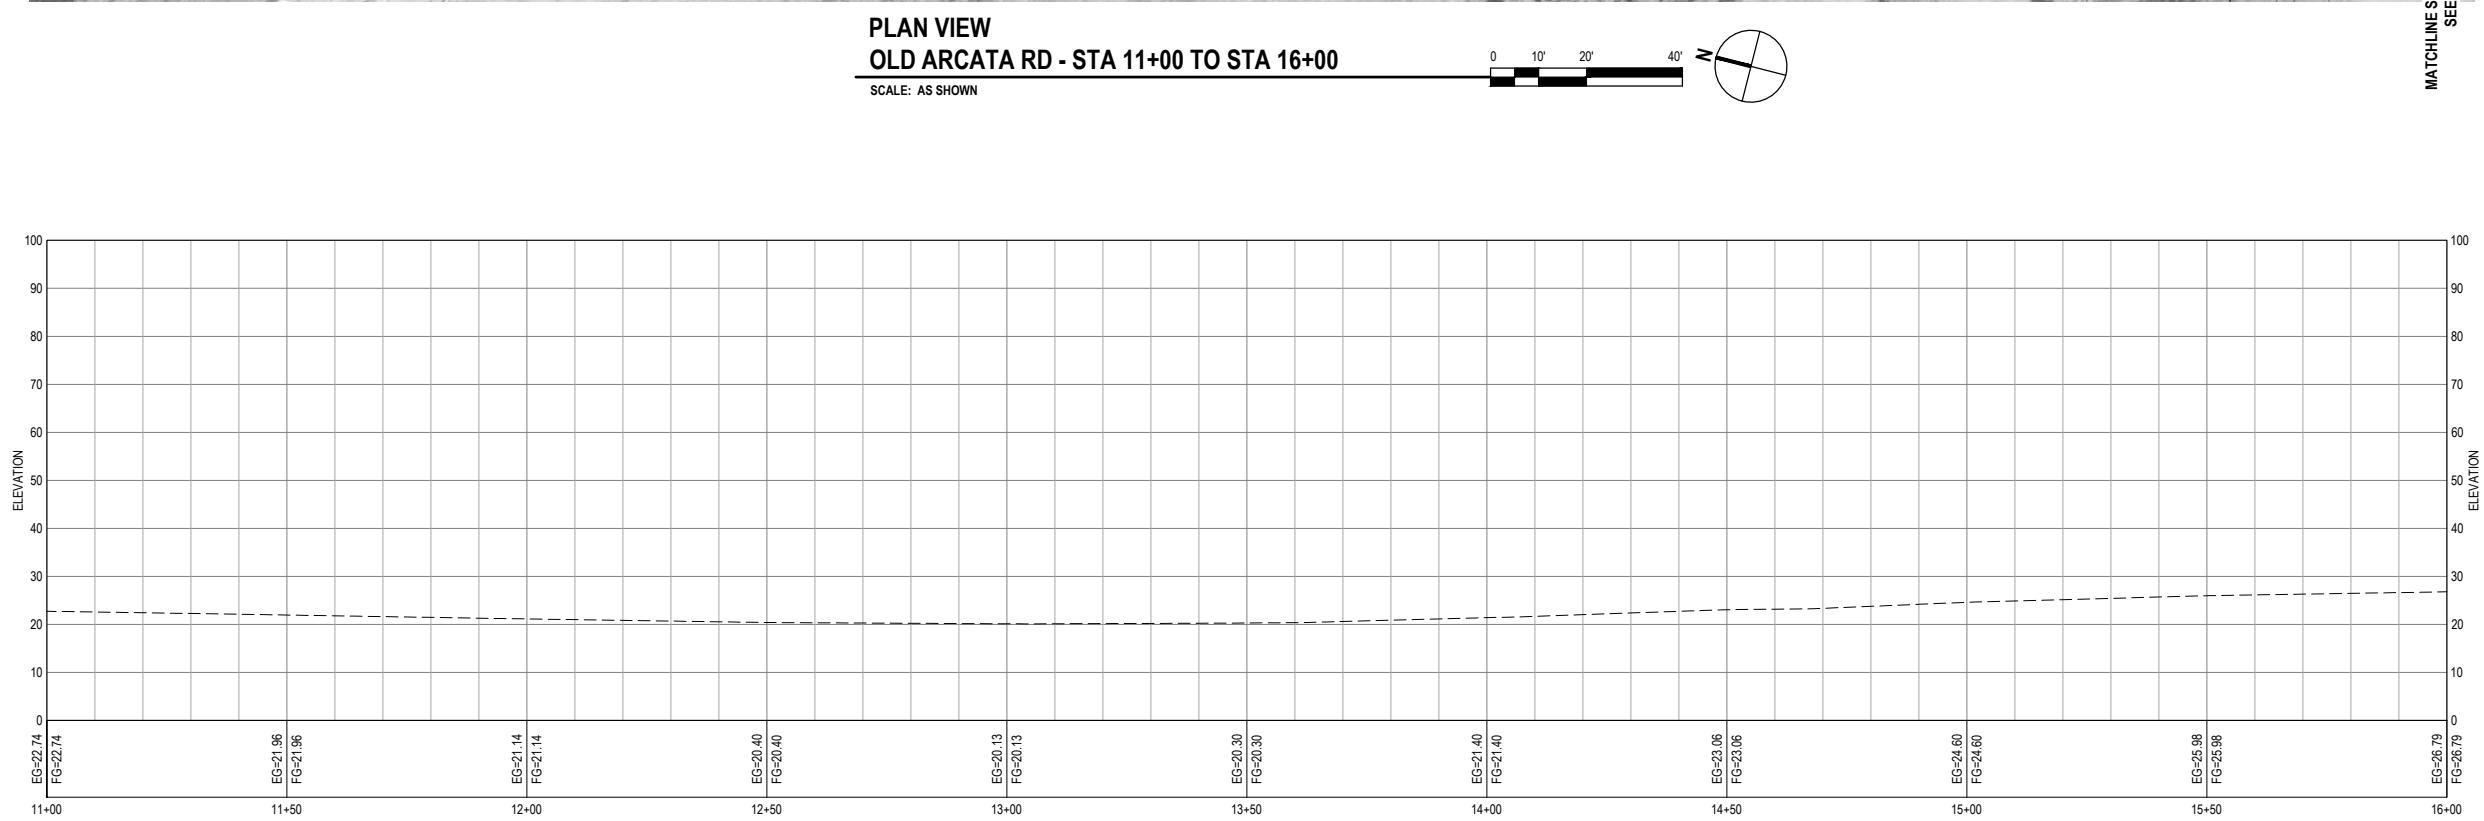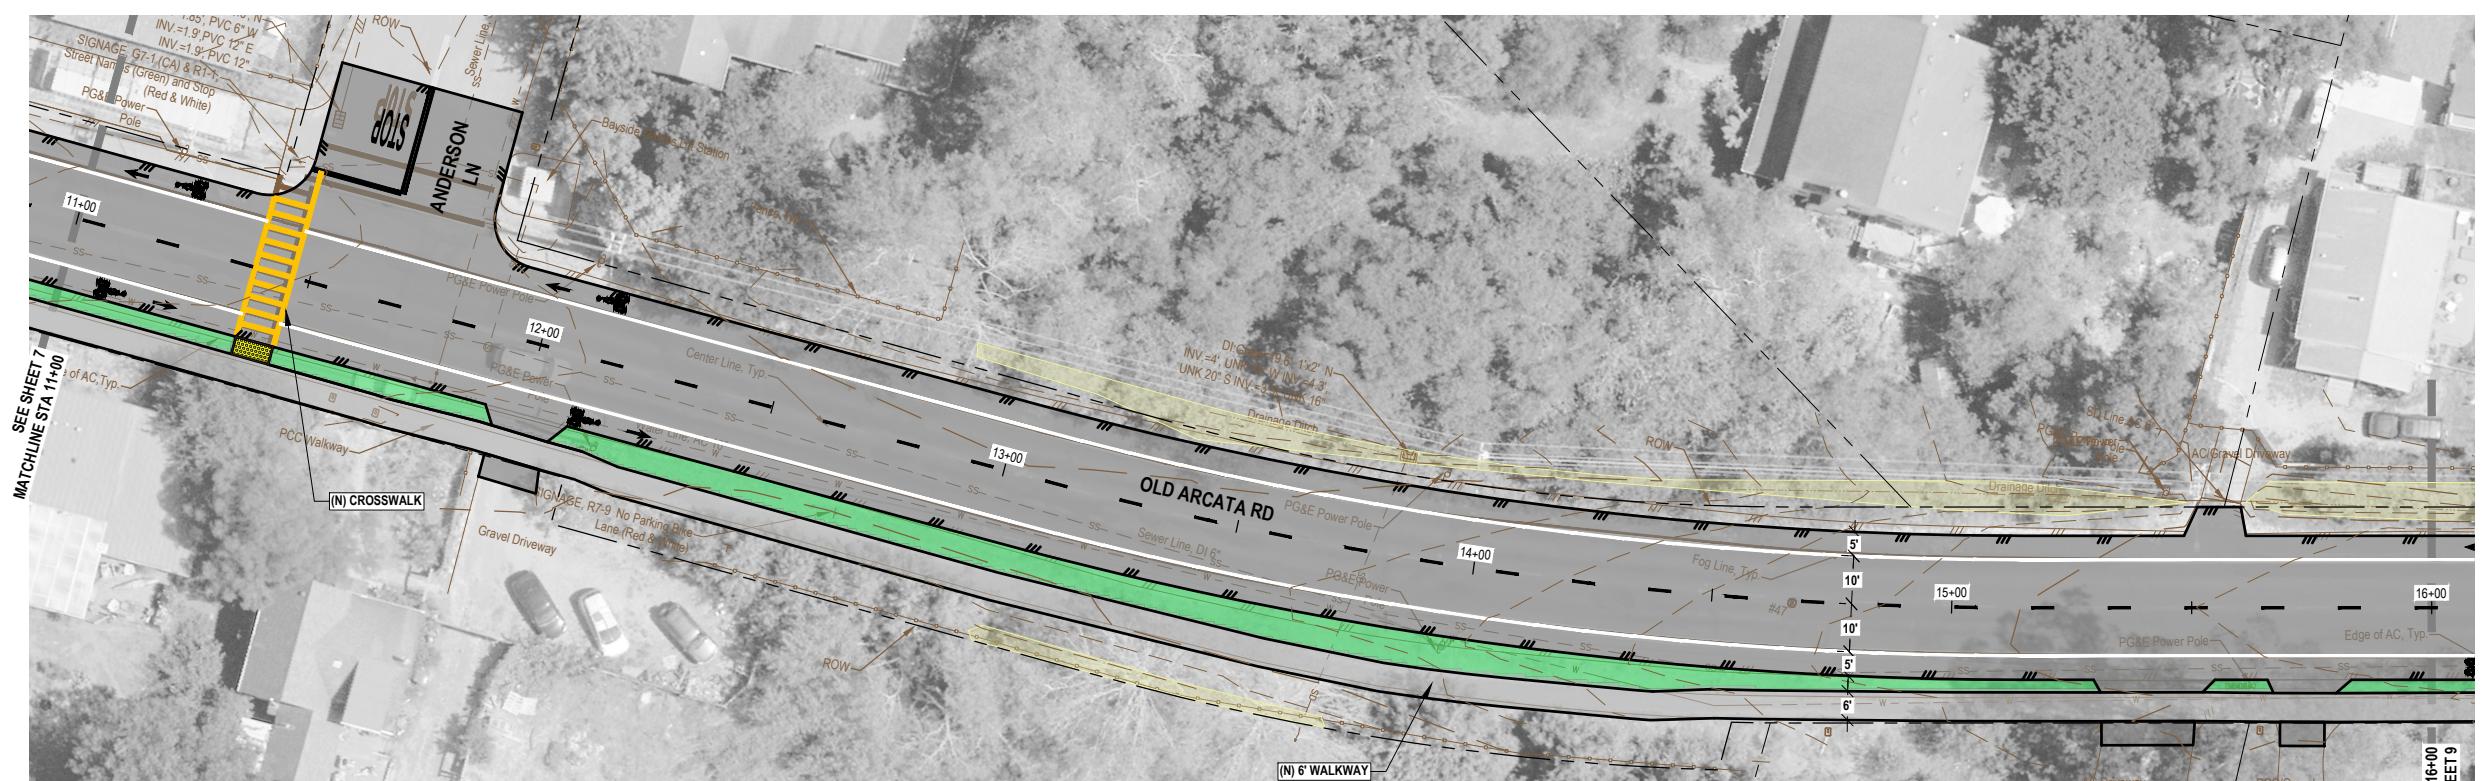

DRAFT 30% PLANS
NOT FOR
CONSTRUCTION

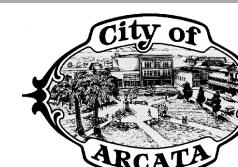

Bar is one inch on
original size sheet
0 1"

Reuse of Documents
This document and the ideas and designs incorporated herein, as an instrument of professional service, is the property of GHD and shall not be reused in whole or in part for any other project without GHD's written authorization.
© 2019 GHD



GHD Inc.
718 Third Street
Eureka California 95501 USA
T 1707 443 8326 F 1707 444 8330 W www.ghd.com

Drawn O.GODE	Designer J.WOLF	Client CITY OF ARCATA
Drafting Check J.WOLF	Design Check D.CAISSE	Project OLD ARCATA ROAD IMPROVEMENTS
Project Manager J.WOLF	Date 08/15/2019	Title OLD ARCATA RD - STA 11+00 TO STA 16+00
Project No.		Original Size ANSI D
Scale AS SHOWN		Sheet No. C-103

BEING DEVELOPED

SHEET KEYNOTES


1.

LINE & HATCH LEGEND

	(N) LANDSCAPE BUFFER
	PALUSTRINE SCRUB-SHRUB
	(N) ASPHALT OVERLAY
	(N) CONCRETE
	(N) GRAVEL OR GRASS PAVER
---	RIGHT-OF-WAY / PROPERTY LINE
---	(N) EDGE OF PAVEMENT
---	(E) EDGE OF PAVEMENT


SHEET GENERAL NOTES

- LOCATION OF EXISTING UTILITIES AND STRUCTURES ARE FROM THE BEST INFORMATION AVAILABLE. EXACT LOCATION AND COMPLETENESS ARE NOT GUARANTEED. CONTRACTOR SHALL NOTIFY UNDERGROUND SERVICES ALERT BY DIALING 811 A MINIMUM OF TWO BUSINESS DAYS PRIOR TO ANY EXCAVATION.
- CONTRACTOR TO VERIFY ALL CONDITIONS AND DIMENSIONS PRIOR TO COMMENCING WORK.

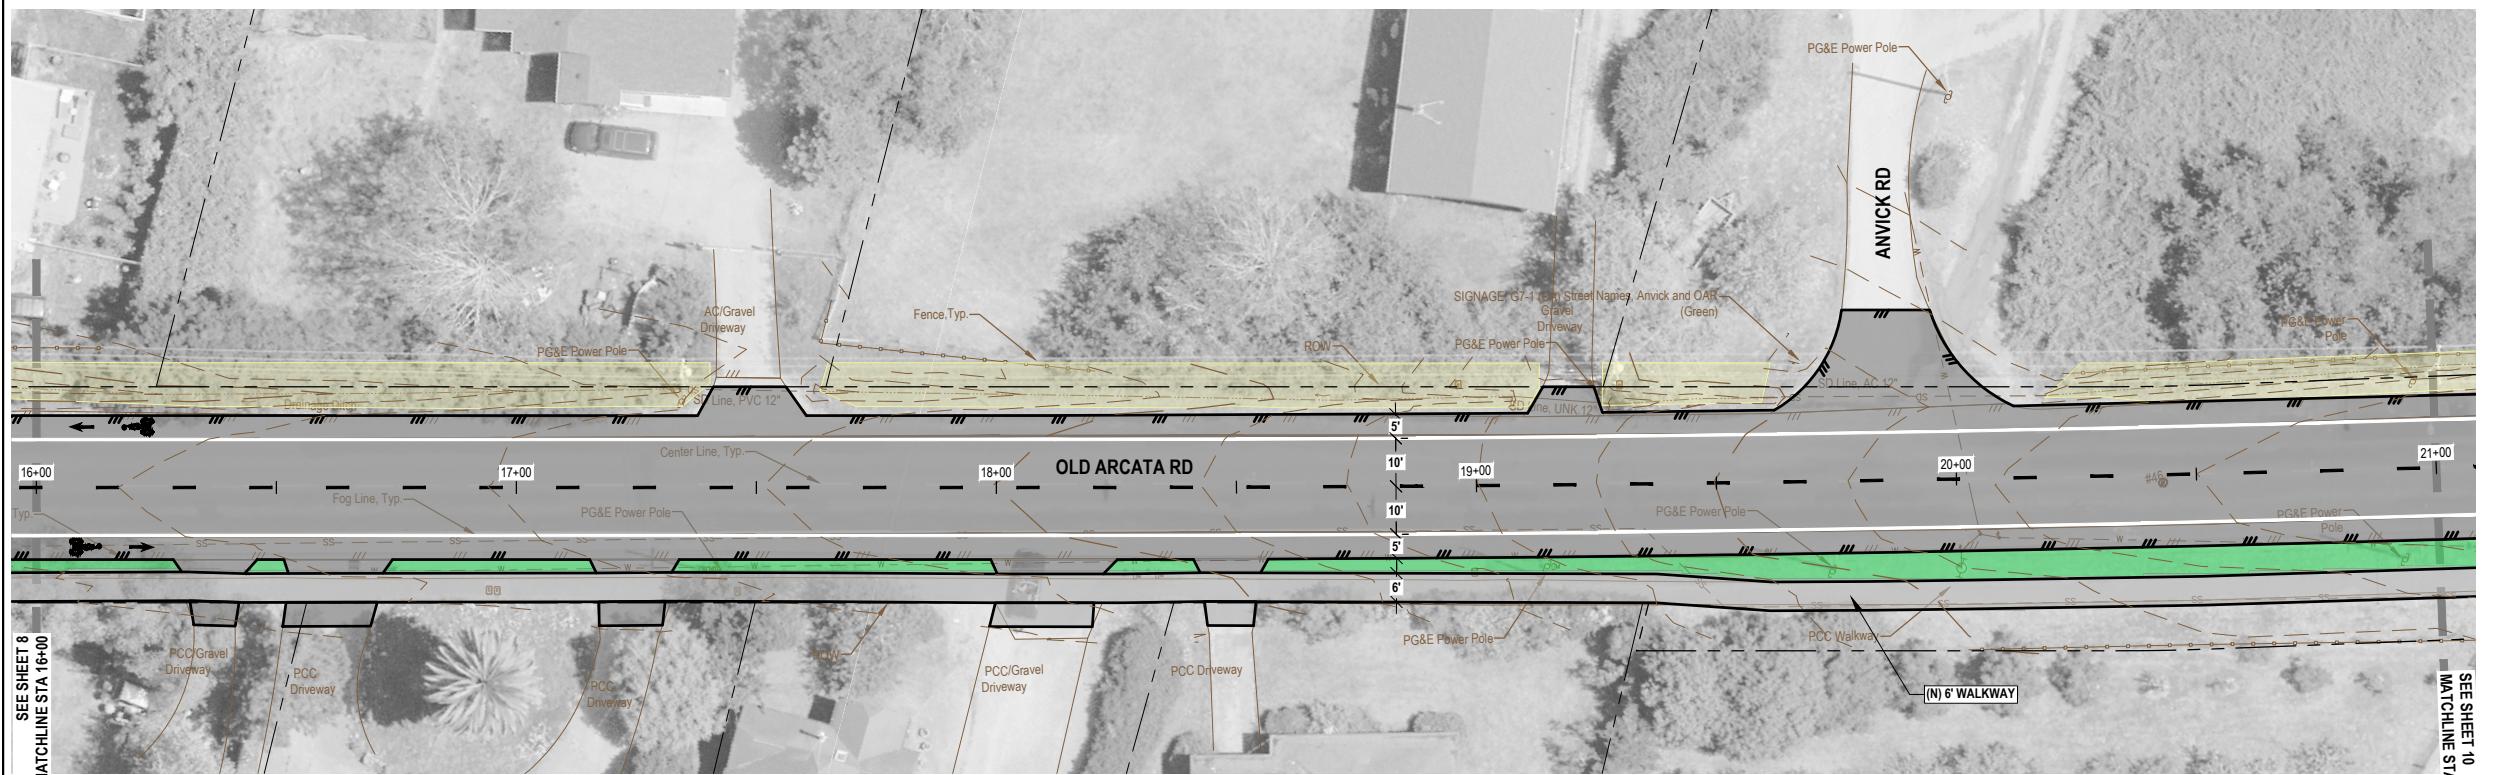

PLAN VIEW
OLD ARCATA RD - STA 16+00 TO STA 21+00

SCALE: AS SHOWN

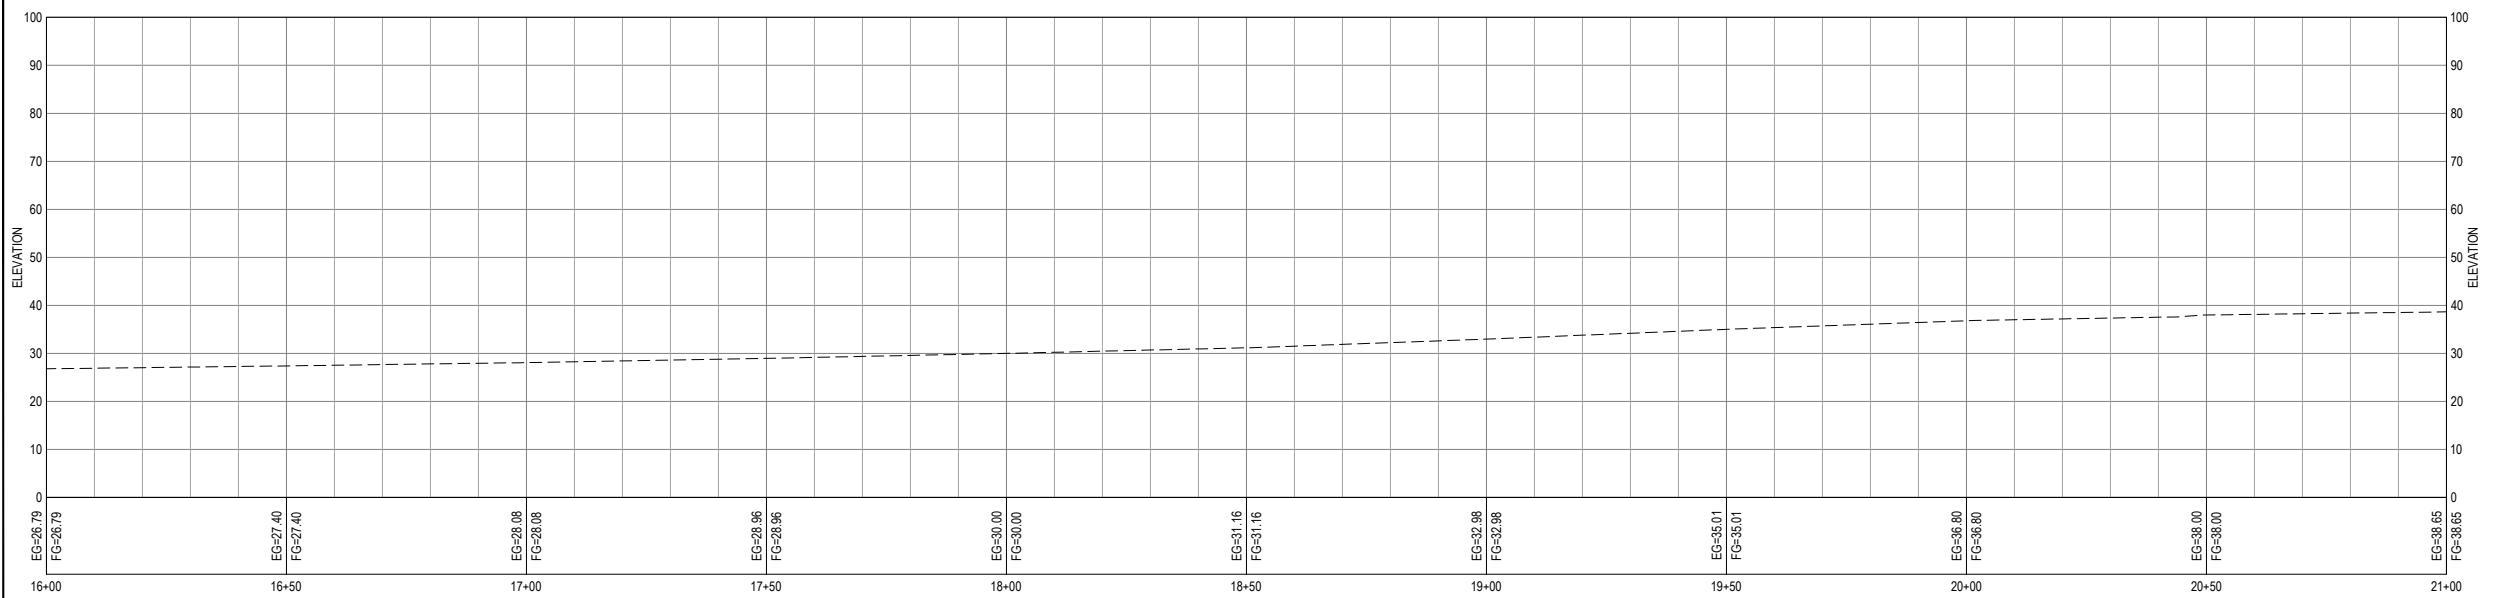


PROFILE VIEW
OLD ARCATA RD - STA 16+00 TO STA 21+00

SCALE: AS SHOWN



DRAFT 30% PLANS
NOT FOR
CONSTRUCTION

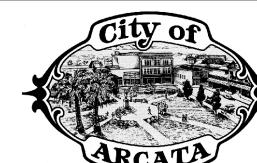

Bar is one inch on
original size sheet
0 1"

Reuse of Documents
This document and the ideas and designs incorporated
herein, as an instrument of professional service, is the
property of GHD and shall not be reused in whole or in part
for any other project without GHD's written authorization.
© 2019 GHD



GHD Inc.
718 Third Street
Eureka California 95501 USA
T 1707 443 8326 F 1707 444 8330 W www.ghd.com

Drawn O.GODE
Designer J.WOLF
Drafting Check J.WOLF
Design Check D.CAISSE
Project Manager J.WOLF
Date 08/15/2019
This document shall not be used for
construction unless signed and sealed for
construction.

Client
Project
Title
Project No.

CITY OF ARCATA
OLD ARCATA ROAD IMPROVEMENTS
OLD ARCATA RD - STA 16+00 TO STA 21+00
Scale AS SHOWN
Original Size
ANSI D
Sheet No. C-104
Sheet 9 of 19

SHEET KEYNOTES

1.


BEING DEVELOPED

LINE & HATCH LEGEND

	PALUSTRINE EMERGENT
	PALUSTRINE SCRUB-SHRUB
	(N) ASPHALT OVERLAY
	(N) CONCRETE
	(N) LANDSCAPE BUFFER
	(N) GRAVEL OR GRASS PAVER
— — — —	RIGHT-OF-WAY / PROPERTY LINE
— — — —	(N) EDGE OF PAVEMENT
— — — —	(E) EDGE OF PAVEMENT

SHEET GENERAL NOTES

- LOCATION OF EXISTING UTILITIES AND STRUCTURES ARE FROM THE BEST INFORMATION AVAILABLE. EXACT LOCATION AND COMPLETENESS ARE NOT GUARANTEED. CONTRACTOR SHALL NOTIFY UNDERGROUND SERVICES ALERT BY DIALING 811 A MINIMUM OF TWO BUSINESS DAYS PRIOR TO ANY EXCAVATION.
- CONTRACTOR TO VERIFY ALL CONDITIONS AND DIMENSIONS PRIOR TO COMMENCING WORK.

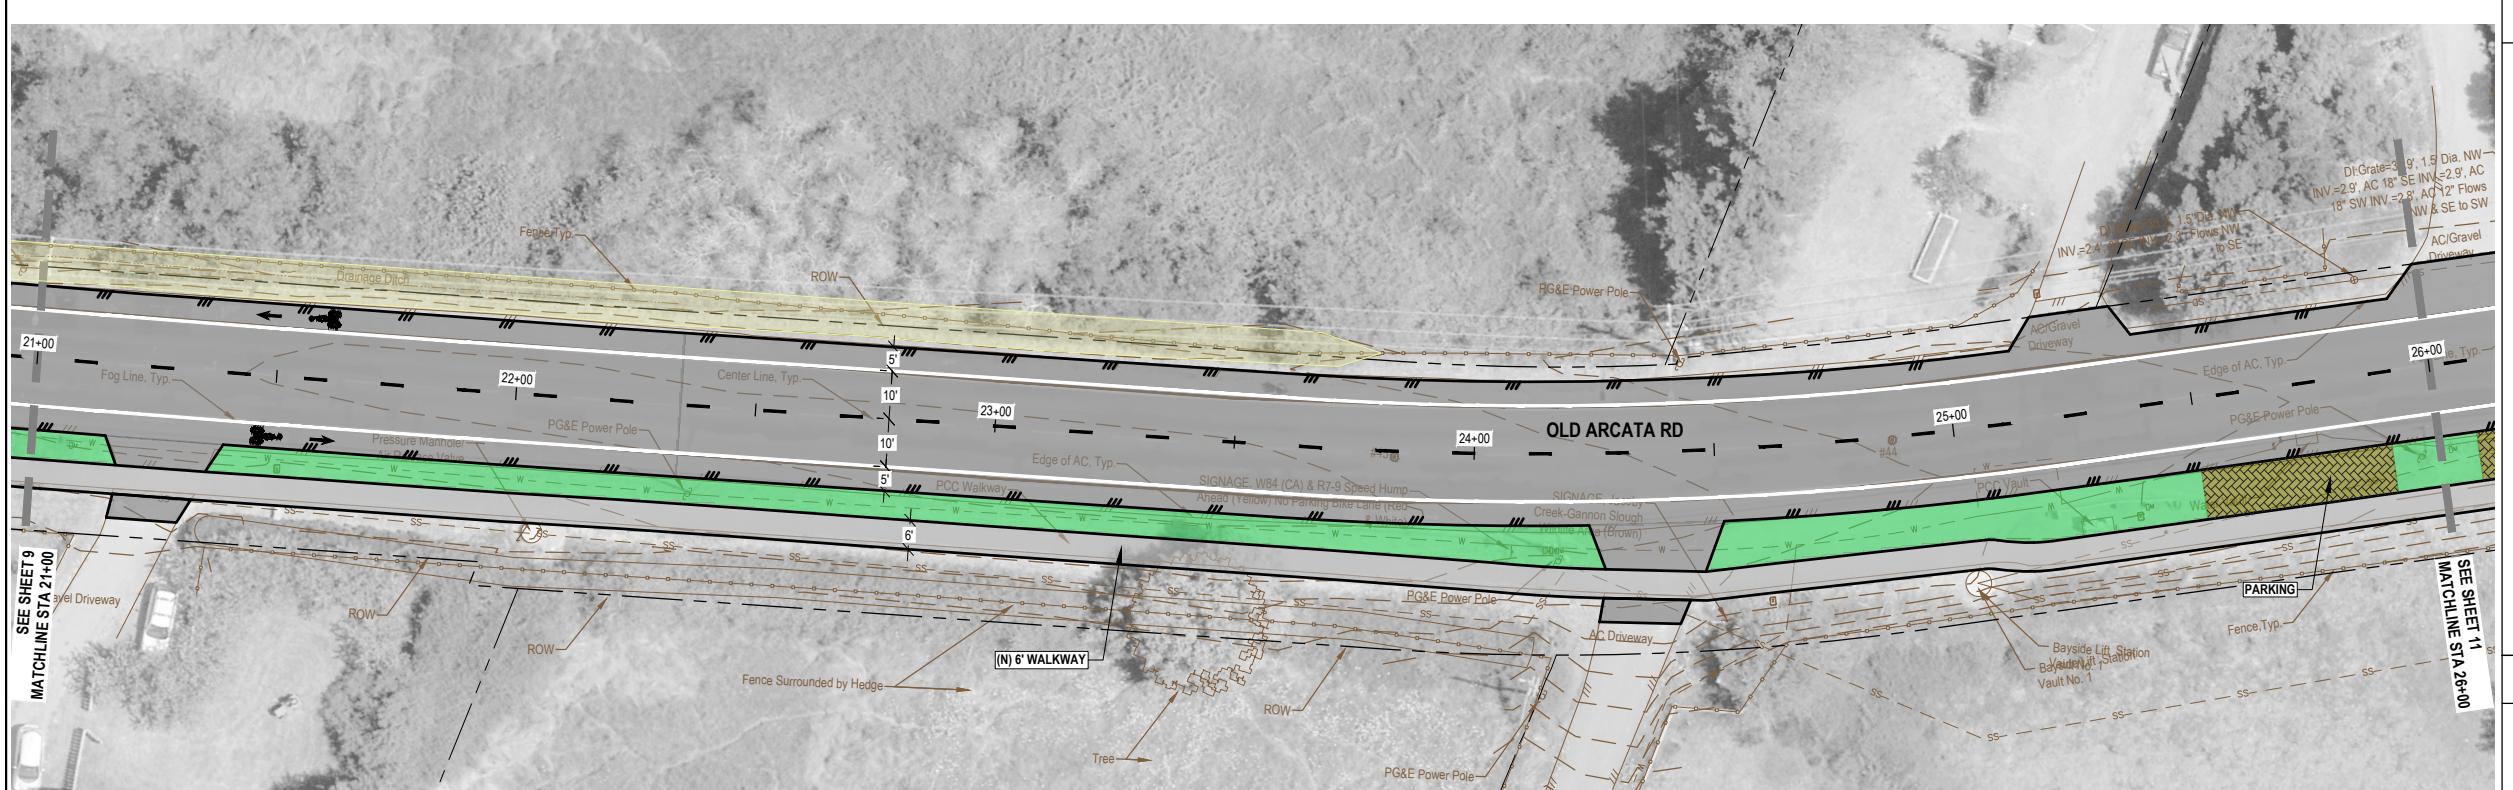


BEING DEVELOPED

SHEET KEYNOTES

1.

LINE & HATCH LEGEND

	PALUSTRINE EMERGENT
	PALUSTRINE SCRUB-SHRUB
	(N) ASPHALT OVERLAY
	(N) CONCRETE
	(N) LANDSCAPE BUFFER
	(N) GRAVEL OR GRASS PAVER
	RIGHT-OF-WAY / PROPERTY LINE
	(N) EDGE OF PAVEMENT
	(E) EDGE OF PAVEMENT

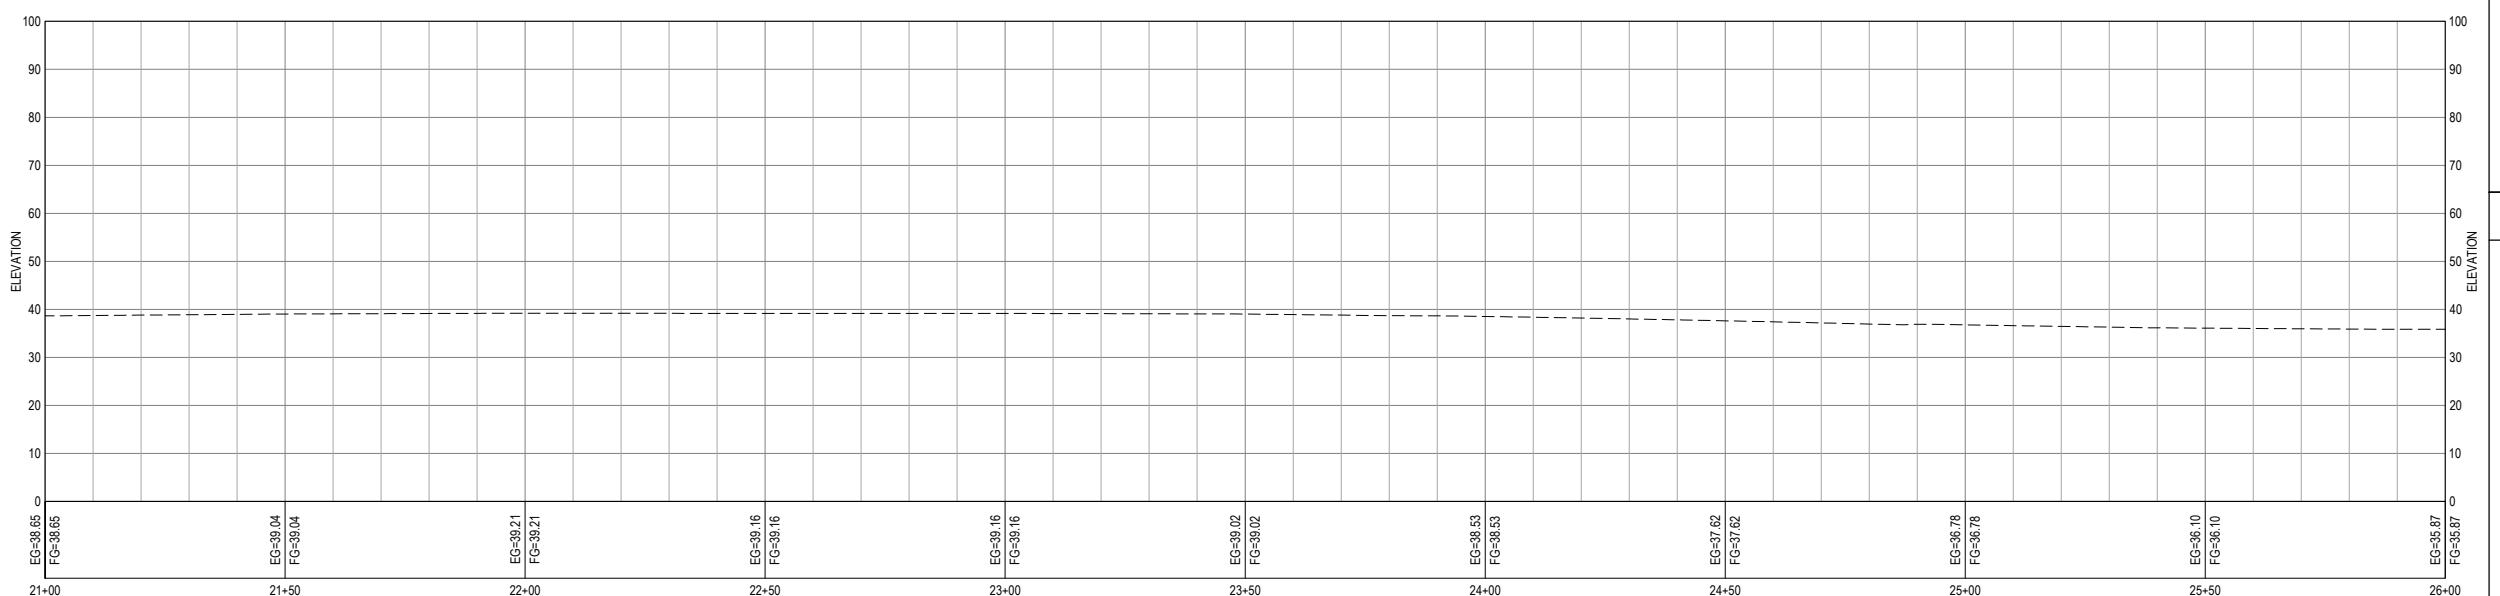

SHEET GENERAL NOTES

- LOCATION OF EXISTING UTILITIES AND STRUCTURES ARE FROM THE BEST INFORMATION AVAILABLE. EXACT LOCATION AND COMPLETENESS ARE NOT GUARANTEED. CONTRACTOR SHALL NOTIFY UNDERGROUND SERVICES ALERT BY DIALING 811 A MINIMUM OF TWO BUSINESS DAYS PRIOR TO ANY EXCAVATION.
- CONTRACTOR TO VERIFY ALL CONDITIONS AND DIMENSIONS PRIOR TO COMMENCING WORK.

PROFILE VIEW
OLD ARCATA RD - STA 21+00 TO STA 26+00

SCALE: AS SHOWN

0 20' 40' HORIZONTAL
0 20' 40' VERTICAL

DRAFT 30% PLANS
NOT FOR
CONSTRUCTION



Bar is one inch on
original size sheet

0

1"

Reuse of Documents

This document and the ideas and designs incorporated herein, as an instrument of professional service, is the property of GHD and shall not be reused in whole or in part for any other project without GHD's written authorization.
© 2019 GHD




GHD Inc.
718 Third Street
Eureka California 95501 USA
T 1707 443 8326 F 1707 444 8330 W www.ghd.com

Drawn O.GODE
Designer J.WOLF
Drafting Check J.WOLF
Design Check D.CAISSE
Project Manager J.WOLF
Date 08/15/2019
This document shall not be used for construction unless signed and sealed for construction.

Client Project
Title
Project No.
Scale AS SHOWN
Original Size
ANSI D
Sheet No. C-105

**CITY OF ARCATA
OLD ARCATA ROAD IMPROVEMENTS
OLD ARCATA RD - STA 21+00 TO STA 26+00**

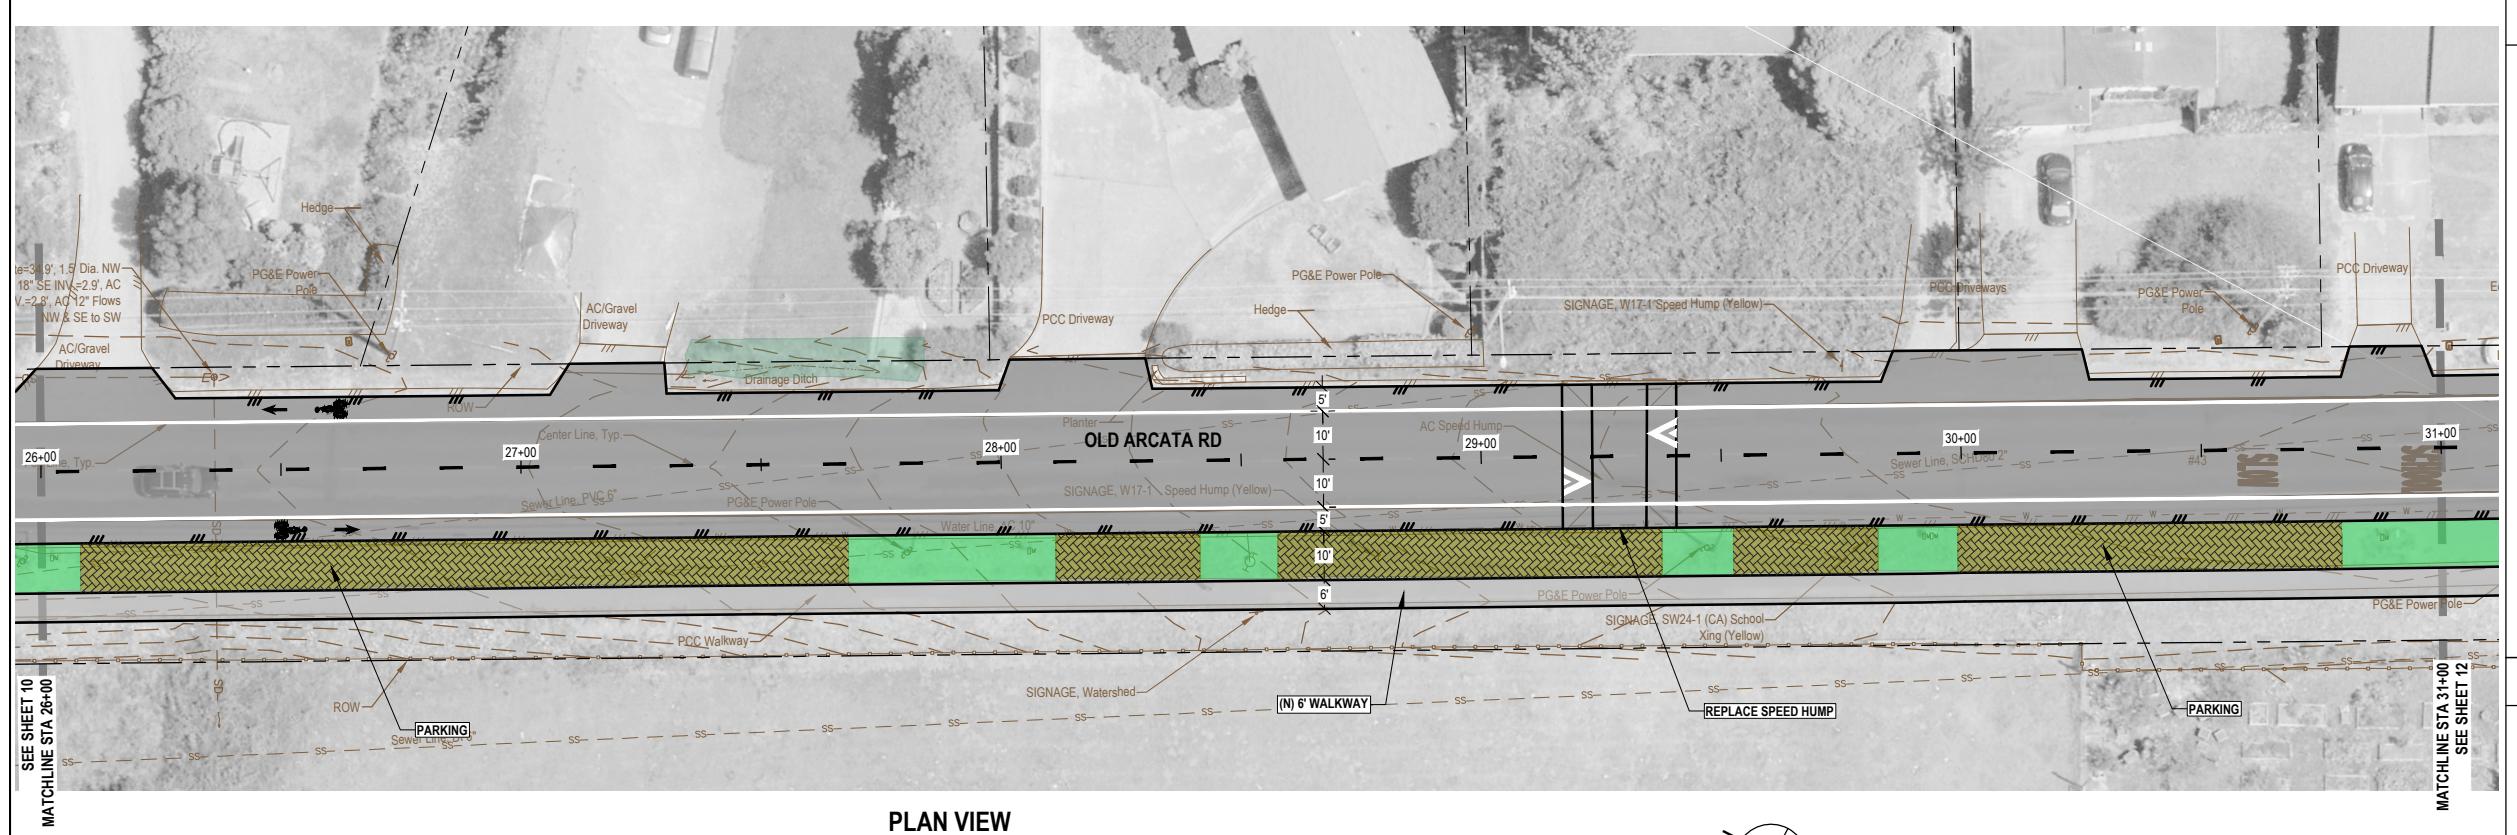

BEING DEVELOPED

SHEET KEYNOTES


1.

LINE & HATCH LEGEND

	PALUSTRINE EMERGENT
	PALUSTRINE SCRUB-SHRUB
	(N) ASPHALT OVERLAY
	(N) CONCRETE
	(N) LANDSCAPE BUFFER
	(N) GRAVEL OR GRASS PAVER
—	RIGHT-OF-WAY / PROPERTY LINE
---	(N) EDGE OF PAVEMENT
---	(E) EDGE OF PAVEMENT

SHEET GENERAL NOTES


- LOCATION OF EXISTING UTILITIES AND STRUCTURES ARE FROM THE BEST INFORMATION AVAILABLE. EXACT LOCATION AND COMPLETENESS ARE NOT GUARANTEED. CONTRACTOR SHALL NOTIFY UNDERGROUND SERVICES ALERT BY DIALING 811 A MINIMUM OF TWO BUSINESS DAYS PRIOR TO ANY EXCAVATION.
- CONTRACTOR TO VERIFY ALL CONDITIONS AND DIMENSIONS PRIOR TO COMMENCING WORK.

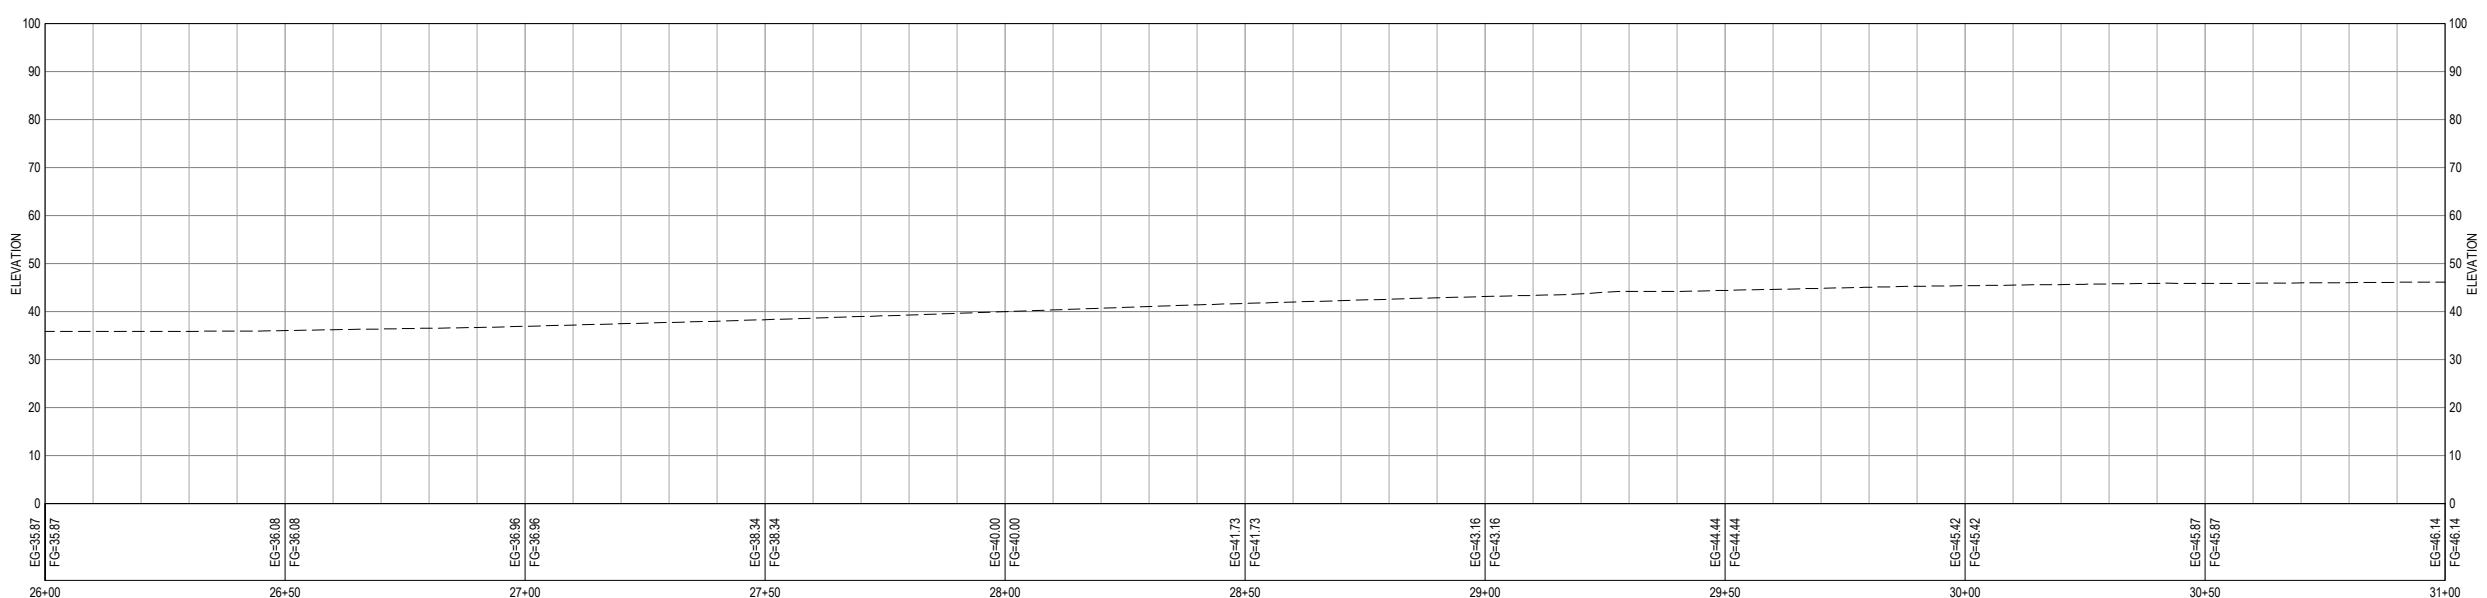

PROFILE VIEW
OLD ARCATA RD - STA 26+00 TO STA 31+00

SCALE: AS SHOWN 0 20' 40' HORIZONTAL
0 20' 40' VERTICAL

DRAFT 30% PLANS
NOT FOR
CONSTRUCTION

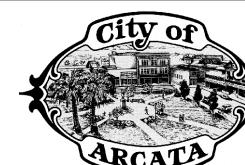


Bar is one inch on
original size sheet
0 1"


Reuse of Documents
This document and the ideas and designs incorporated herein, as an instrument of professional service, is the property of GHD and shall not be reused in whole or in part for any other project without GHD's written authorization.
© 2021 GHD



GHD Inc.
718 Third Street
Eureka California 95501 USA
T 1707 443 8326 F 1707 444 8330 W www.ghd.com

Drawn O. GOODE	Designer J. WOLF	Client CITY OF ARCATA
Drafting Check J. WOLF	Design Check J. WOLF	Project OLD ARCATA ROAD REHABILITATION & PEDESTRIAN/BIKEWAY IMPROVEMENTS
Project Manager J. WOLF	Date 12/9/2021	Title OLD ARCATA RD - STA 26+00 TO STA 31+00
		Project No. 11159130
Scale AS SHOWN	Original Size ANSI D	Sheet No. C-106

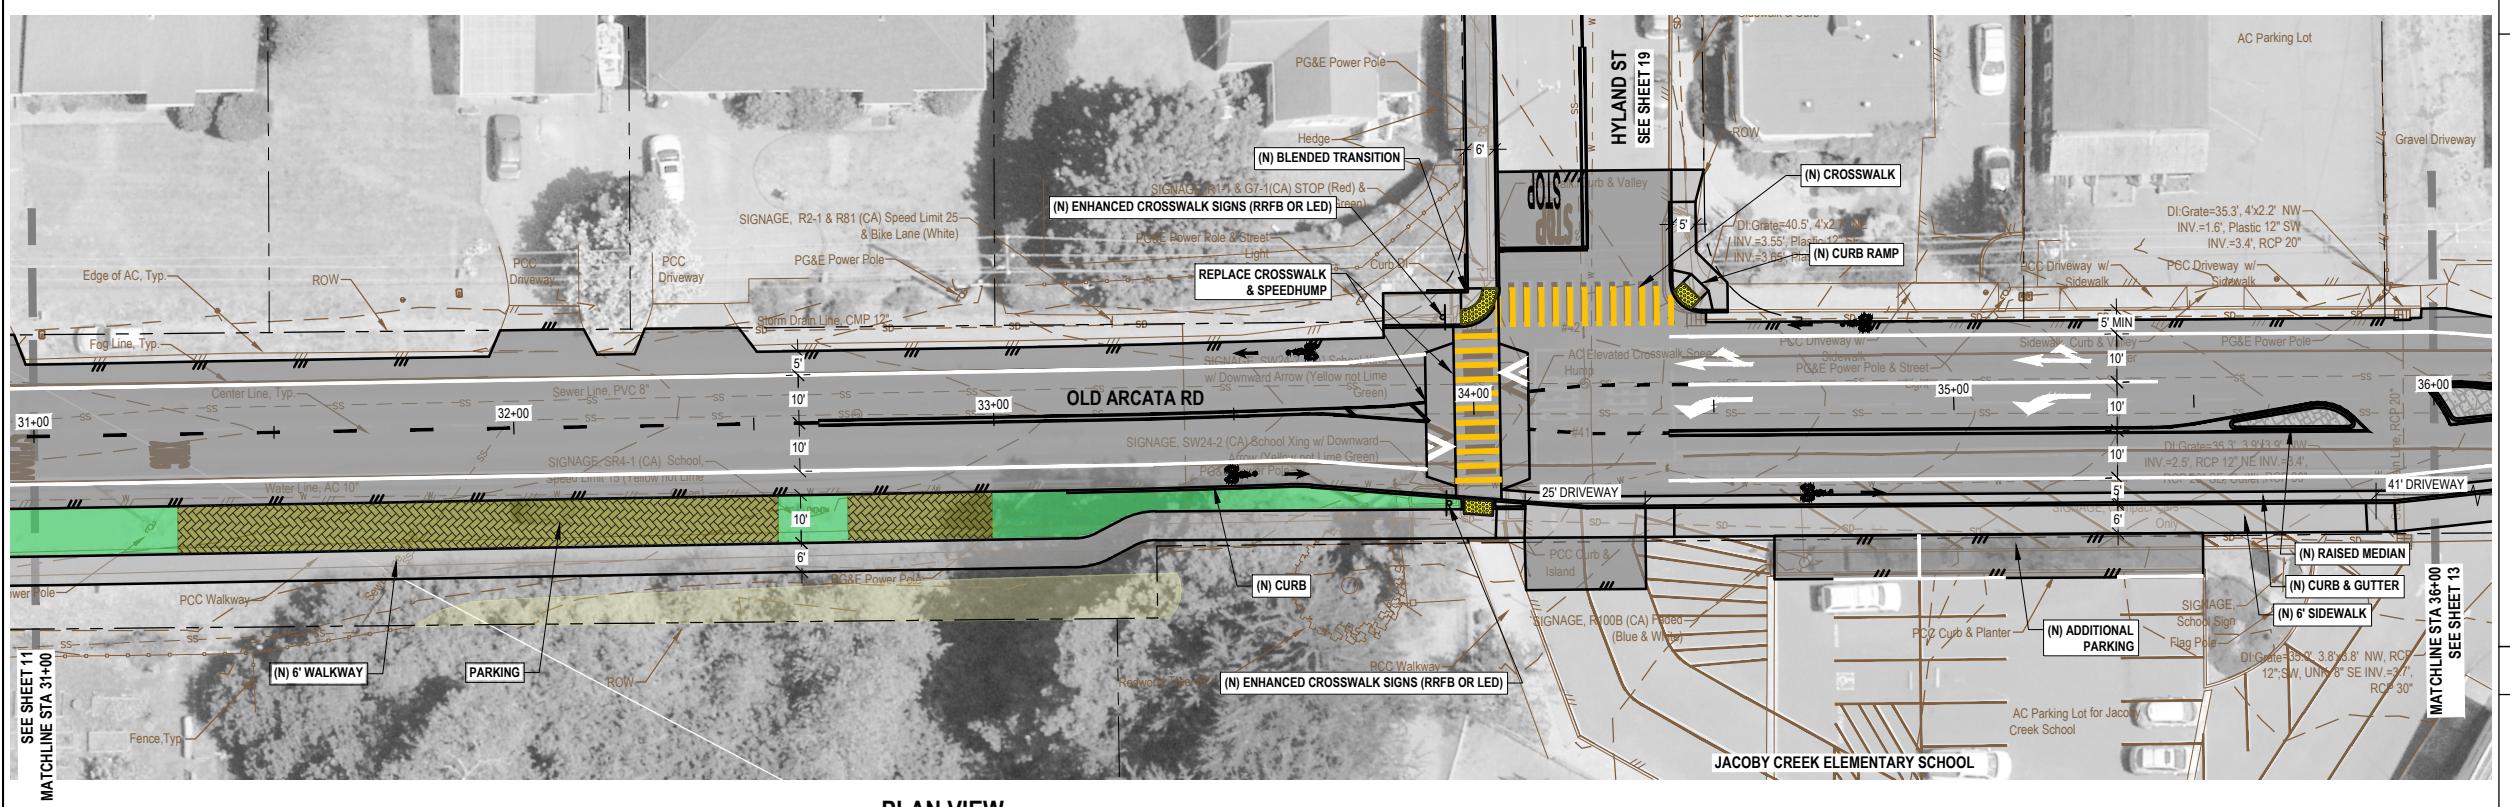

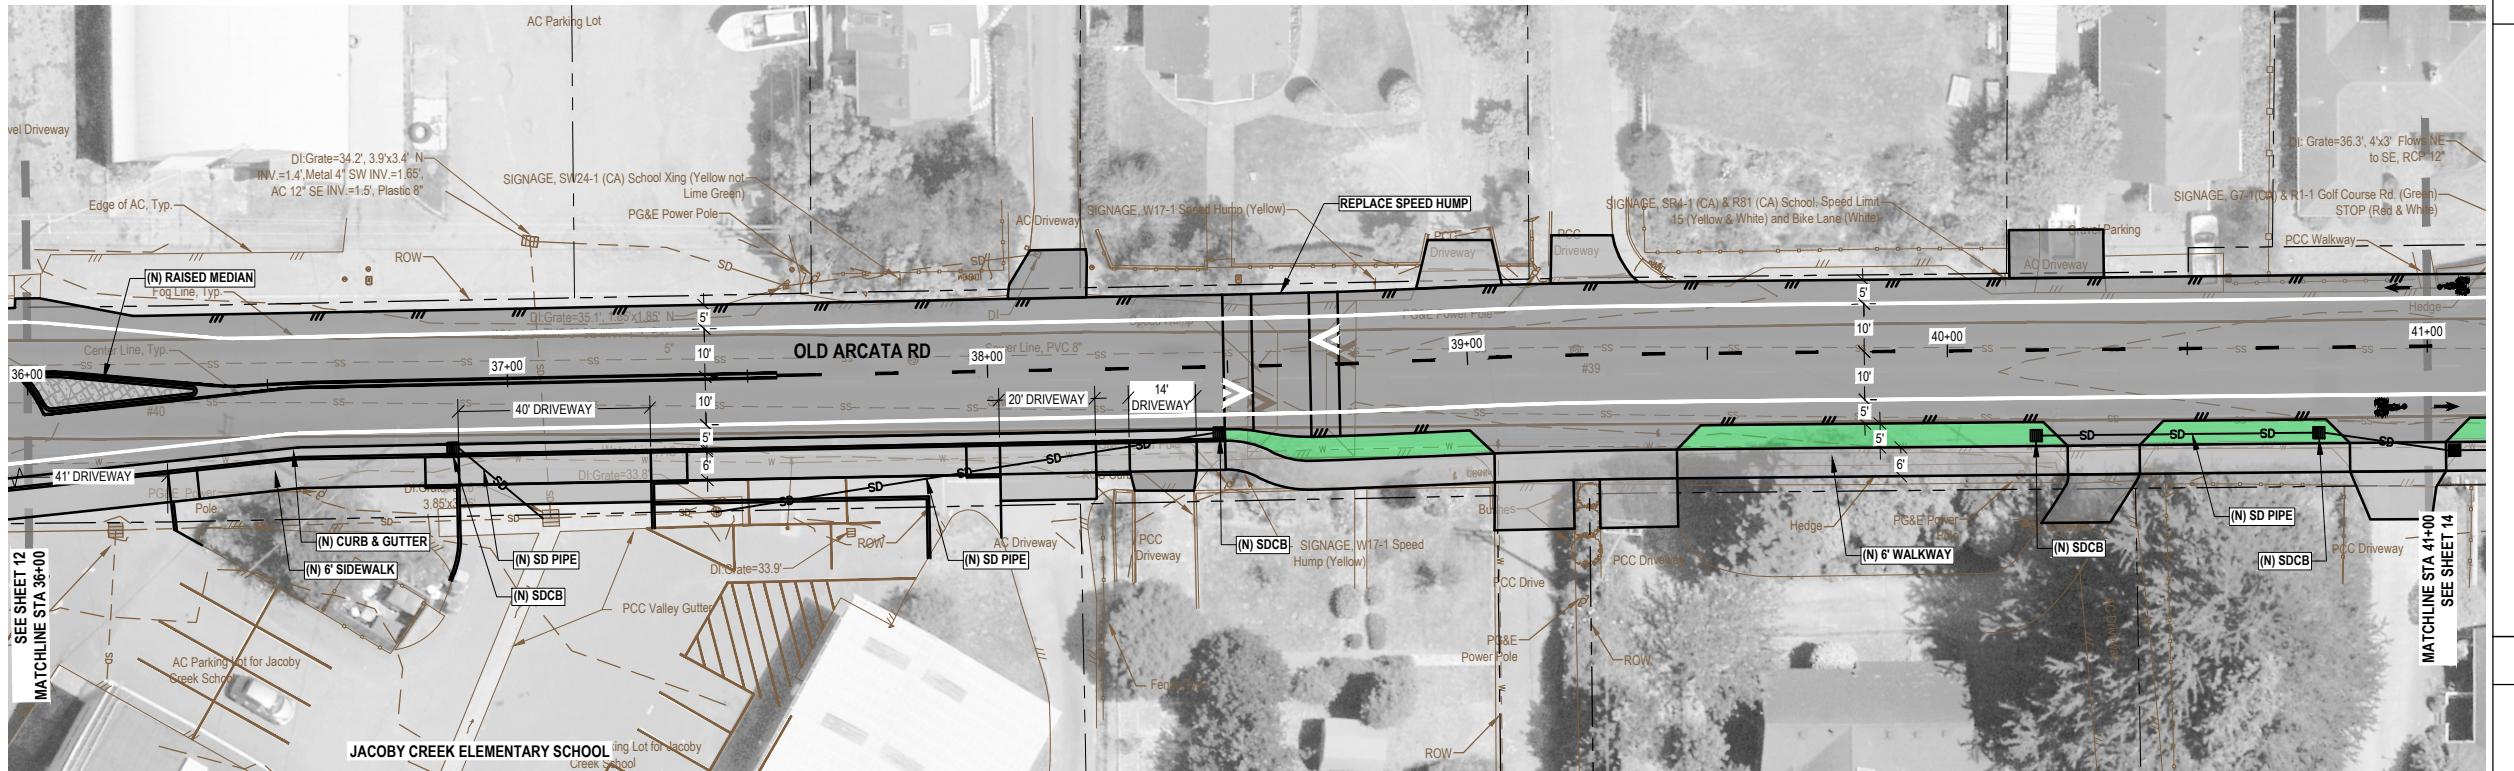

PLAN VIEW
OLD ARCATA RD - STA 36+00 TO STA 41+00

SCALE: AS SHOWN




LINE & HATCH LEGEND

The legend consists of eight entries, each with a colored square and a label:

- PALUSTRINE EMERGENT (Light Green)
- PALUSTRINE SCRUB-SHRUB (Yellow)
- (N) ASPHALT OVERLAY (Dark Grey)
- (N) CONCRETE (Light Grey)
- (N) LANDSCAPE BUFFER (Medium Green)
- (N) GRAVEL OR GRASS PAVER (Yellow with black hatching)
- RIGHT-OF-WAY / PROPERTY LINE (A line consisting of a solid top segment, a dashed middle segment, and a solid bottom segment)
- (N) EDGE OF PAVEMENT (Three short black lines)
- (E) EDGE OF PAVEMENT (Three short black lines)

SHEET GENERAL NOTES


1. LOCATION OF EXISTING UTILITIES AND STRUCTURES ARE FROM THE BEST INFORMATION AVAILABLE. EXACT LOCATION AND COMPLETENESS ARE NOT GUARANTEED. CONTRACTOR SHALL NOTIFY UNDERGROUND SERVICES ALERT BY DIALING 811 A MINIMUM OF TWO BUSINESS DAYS PRIOR TO ANY EXCAVATION.
2. CONTRACTOR TO VERIFY ALL CONDITIONS AND DIMENSIONS PRIOR TO COMMENCING WORK.

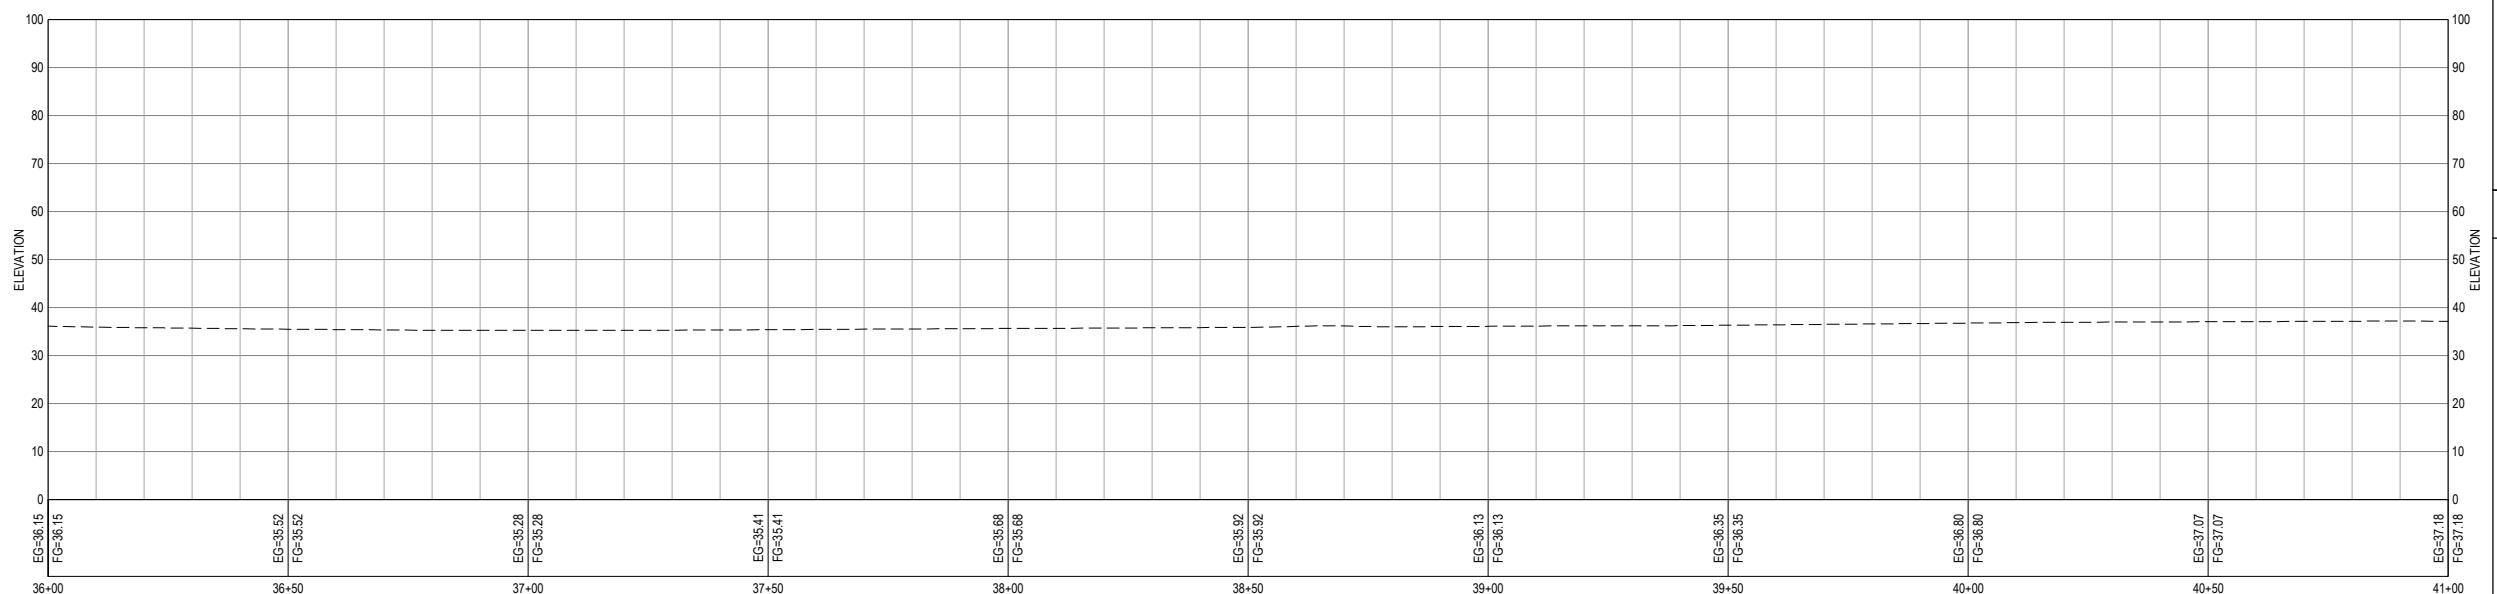

PROFILE VIEW


OLD ARCATA RD - STA 36+00 TO STA 41+00

SCALE: AS SHOWN

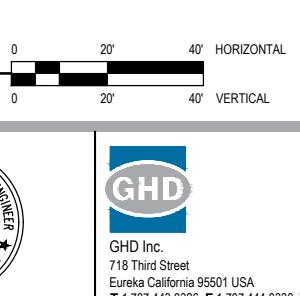

DRAFT 30% PLANS

NOT FOR CONSTRUCTION

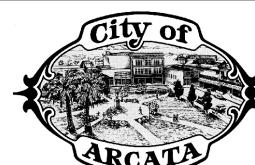

Bar is one inch
original size
0

"
is incorporated
service, is the
whole or in part
authorization.

The GHD logo is a blue square containing a white oval with the letters "GHD" in a bold, sans-serif font.

et

501 USA

Drawn	O. GOODE
Drafting Check	J. WOLF
Project Manager	J. WOLF

Designer **J. WOLF**
Design Check **J. WOLF**
Date **12/9/2021**
Scale **AS SHOWN**

	Client	CIT
	Project	OLD
	Title	TU
		OL
	Project No.	
	Original Size	
	11" x 17"	

Y OF ARCATA
D ARCATA ROAD REHABILITATION & PEDESTRIAN/BIKEWAY IMPROVEMENTS
RN LANE OPTION
D ARCATA RD - STA 36+00 TO STA 41+00
11159130
C-108





SHEET KEYNOTES

1.

BEING DEVELOPED

PLAN VIEW
OLD ARCATA RD - STA 41+00 TO STA 46+00

SCALE: AS SHOWN

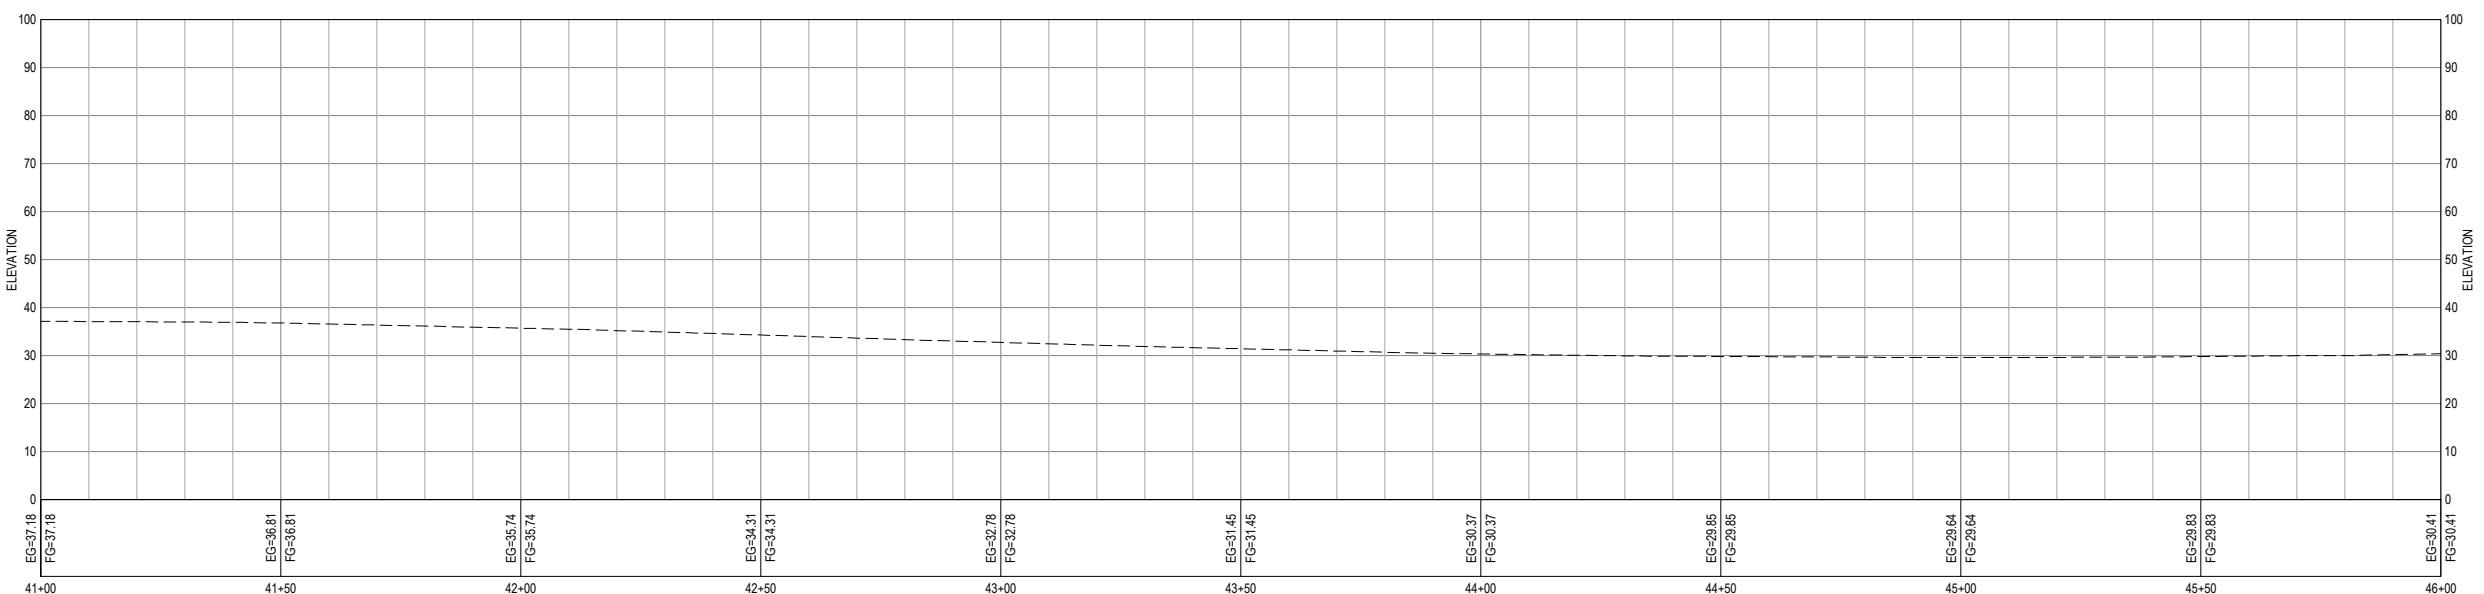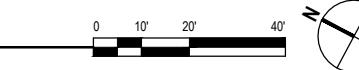


PROFILE VIEW
OLD ARCATA RD - STA 41+00 TO STA 46+00

SCALE: AS SHOWN



DRAFT 30% PLANS
NOT FOR
CONSTRUCTION

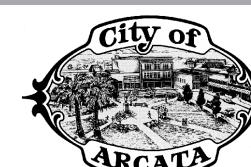

Bar is one inch on
original size sheet
0 1"


Reuse of Documents
This document and the ideas and designs incorporated
herein, as an instrument of professional service, is the
property of GHD and shall not be reused in whole or in part
for any other project without GHD's written authorization.
© 2021 GHD



GHD Inc.
718 Third Street
Eureka California 95501 USA
T 1707 443 8326 F 1707 444 8330 W www.ghd.com

Drawn O. GOODE
Designer J. WOLF
Drafting Check J. WOLF
Design Check J. WOLF
Project Manager J. WOLF
Date 12/13/2021

Client CITY OF ARCATA
Project OLD ARCATA ROAD IMPROVEMENTS
Title OLD ARCATA RD - STA 41+00 TO STA 46+00
Project No. 11159130
Scale AS SHOWN
Original Size ANSI D
Sheet No. C-109

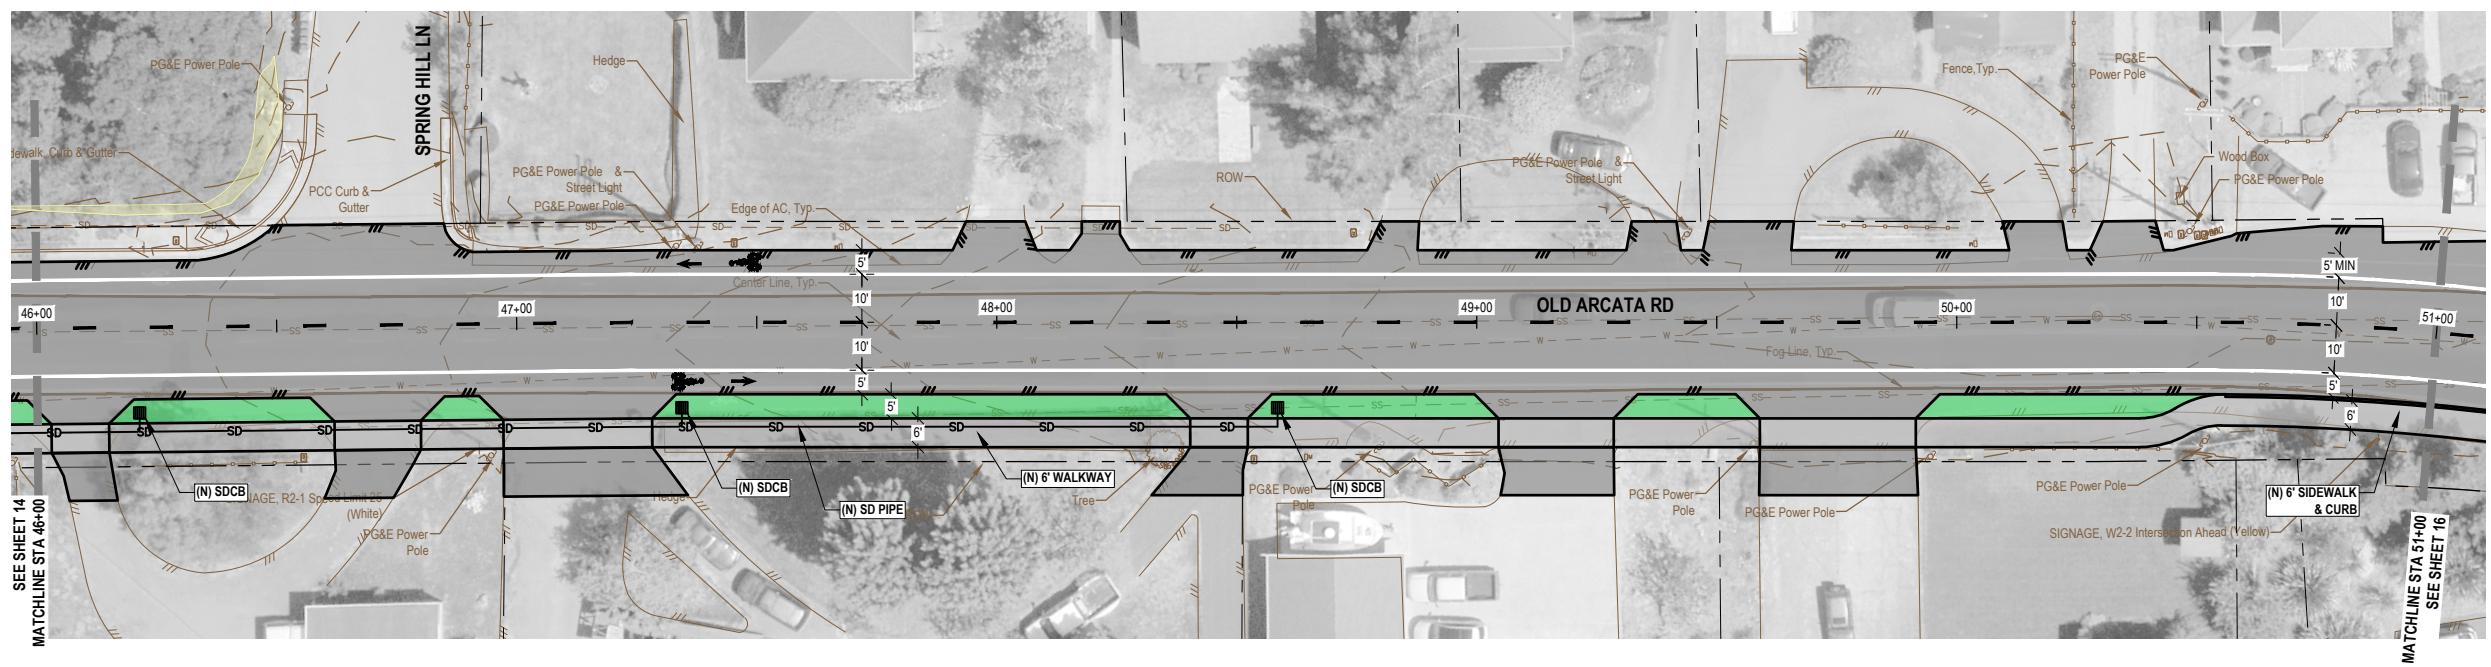


SHEET KEYNOTES

1.

BEING DEVELOPED

PLAN VIEW OLD ARCATA RD - STA 46+00 TO STA 51+00

SCALE: AS SHOWN

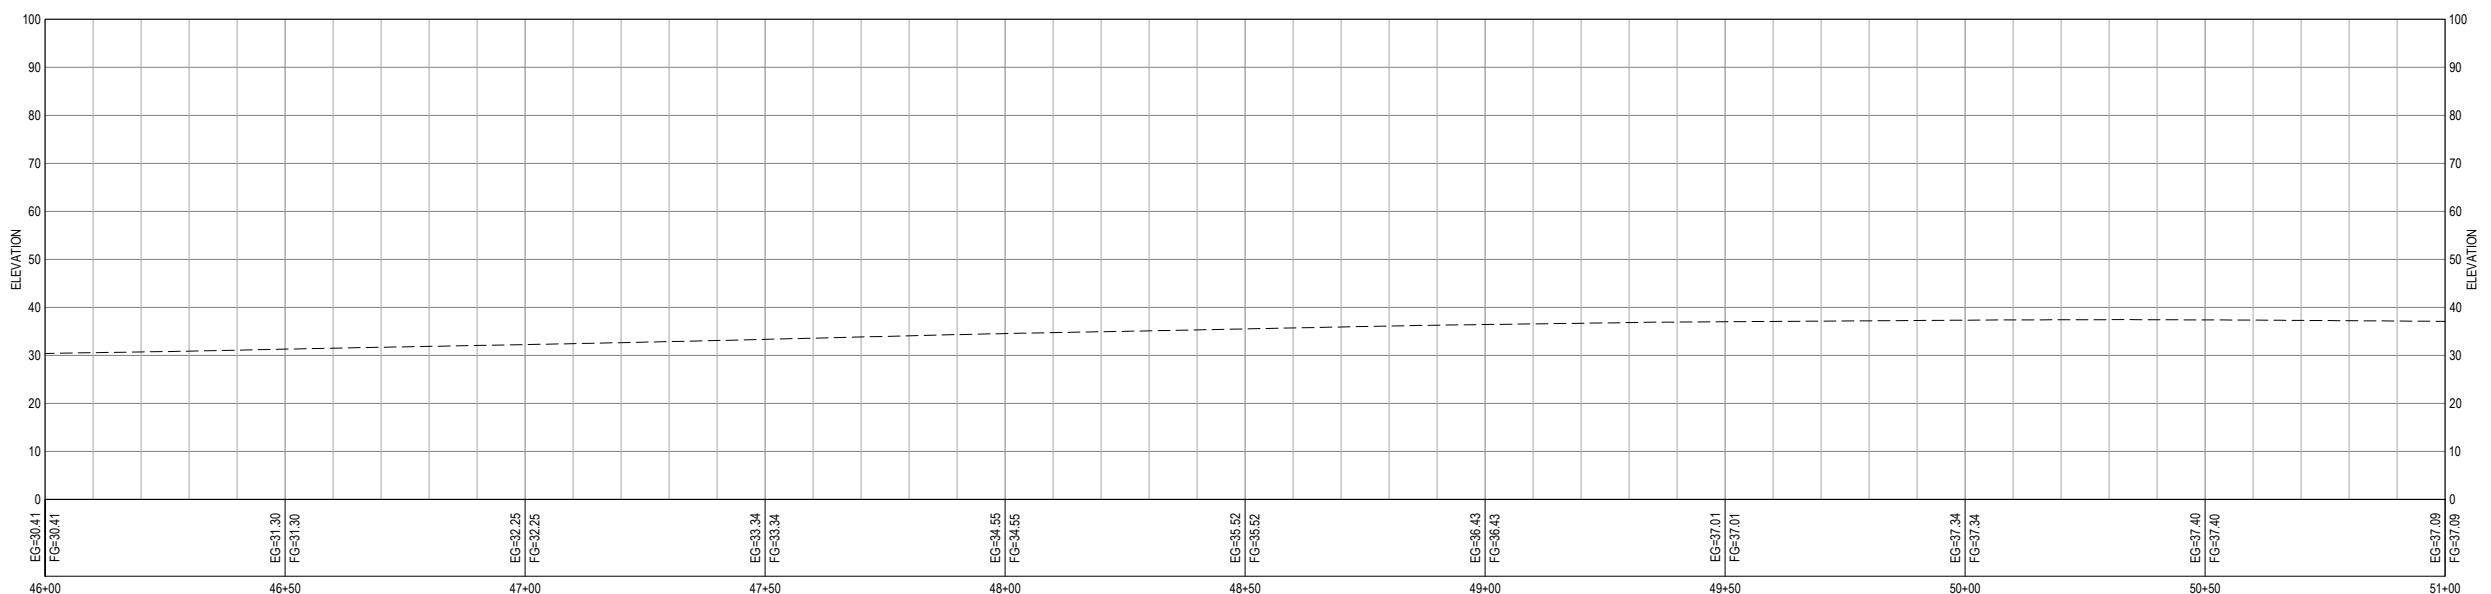

PROFILE VIEW OLD ARCATA RD - STA 46+00 TO STA 51+00

SCALE: AS SHOWN



DRAFT 30% PLANS
NOT FOR
CONSTRUCTION




Bar is one inch on
original size sheet
0 1"

Reuse of Documents
This document and the ideas and designs incorporated
herein, as an instrument of professional service, is the
property of GHD and shall not be reused in whole or in part
for any other project without GHD's written authorization.
© 2019 GHD



GHD Inc.
718 Third Street
Eureka California 95501 USA
T 1707 443 8326 F 1707 444 8330 W www.ghd.com

Drawn O.GODE	Designer J.WOLF	Client CITY OF ARCATA
Drafting Check J.WOLF	Design Check D.CAISSE	Project OLD ARCATA ROAD IMPROVEMENTS
Project Manager J.WOLF	Date 08/15/2019	Title OLD ARCATA RD - STA 46+00 TO STA 51+00
This document shall not be used for construction unless signed and sealed for construction.		Project No.
Scale AS SHOWN	Original Size ANSI D	Sheet No. C-110

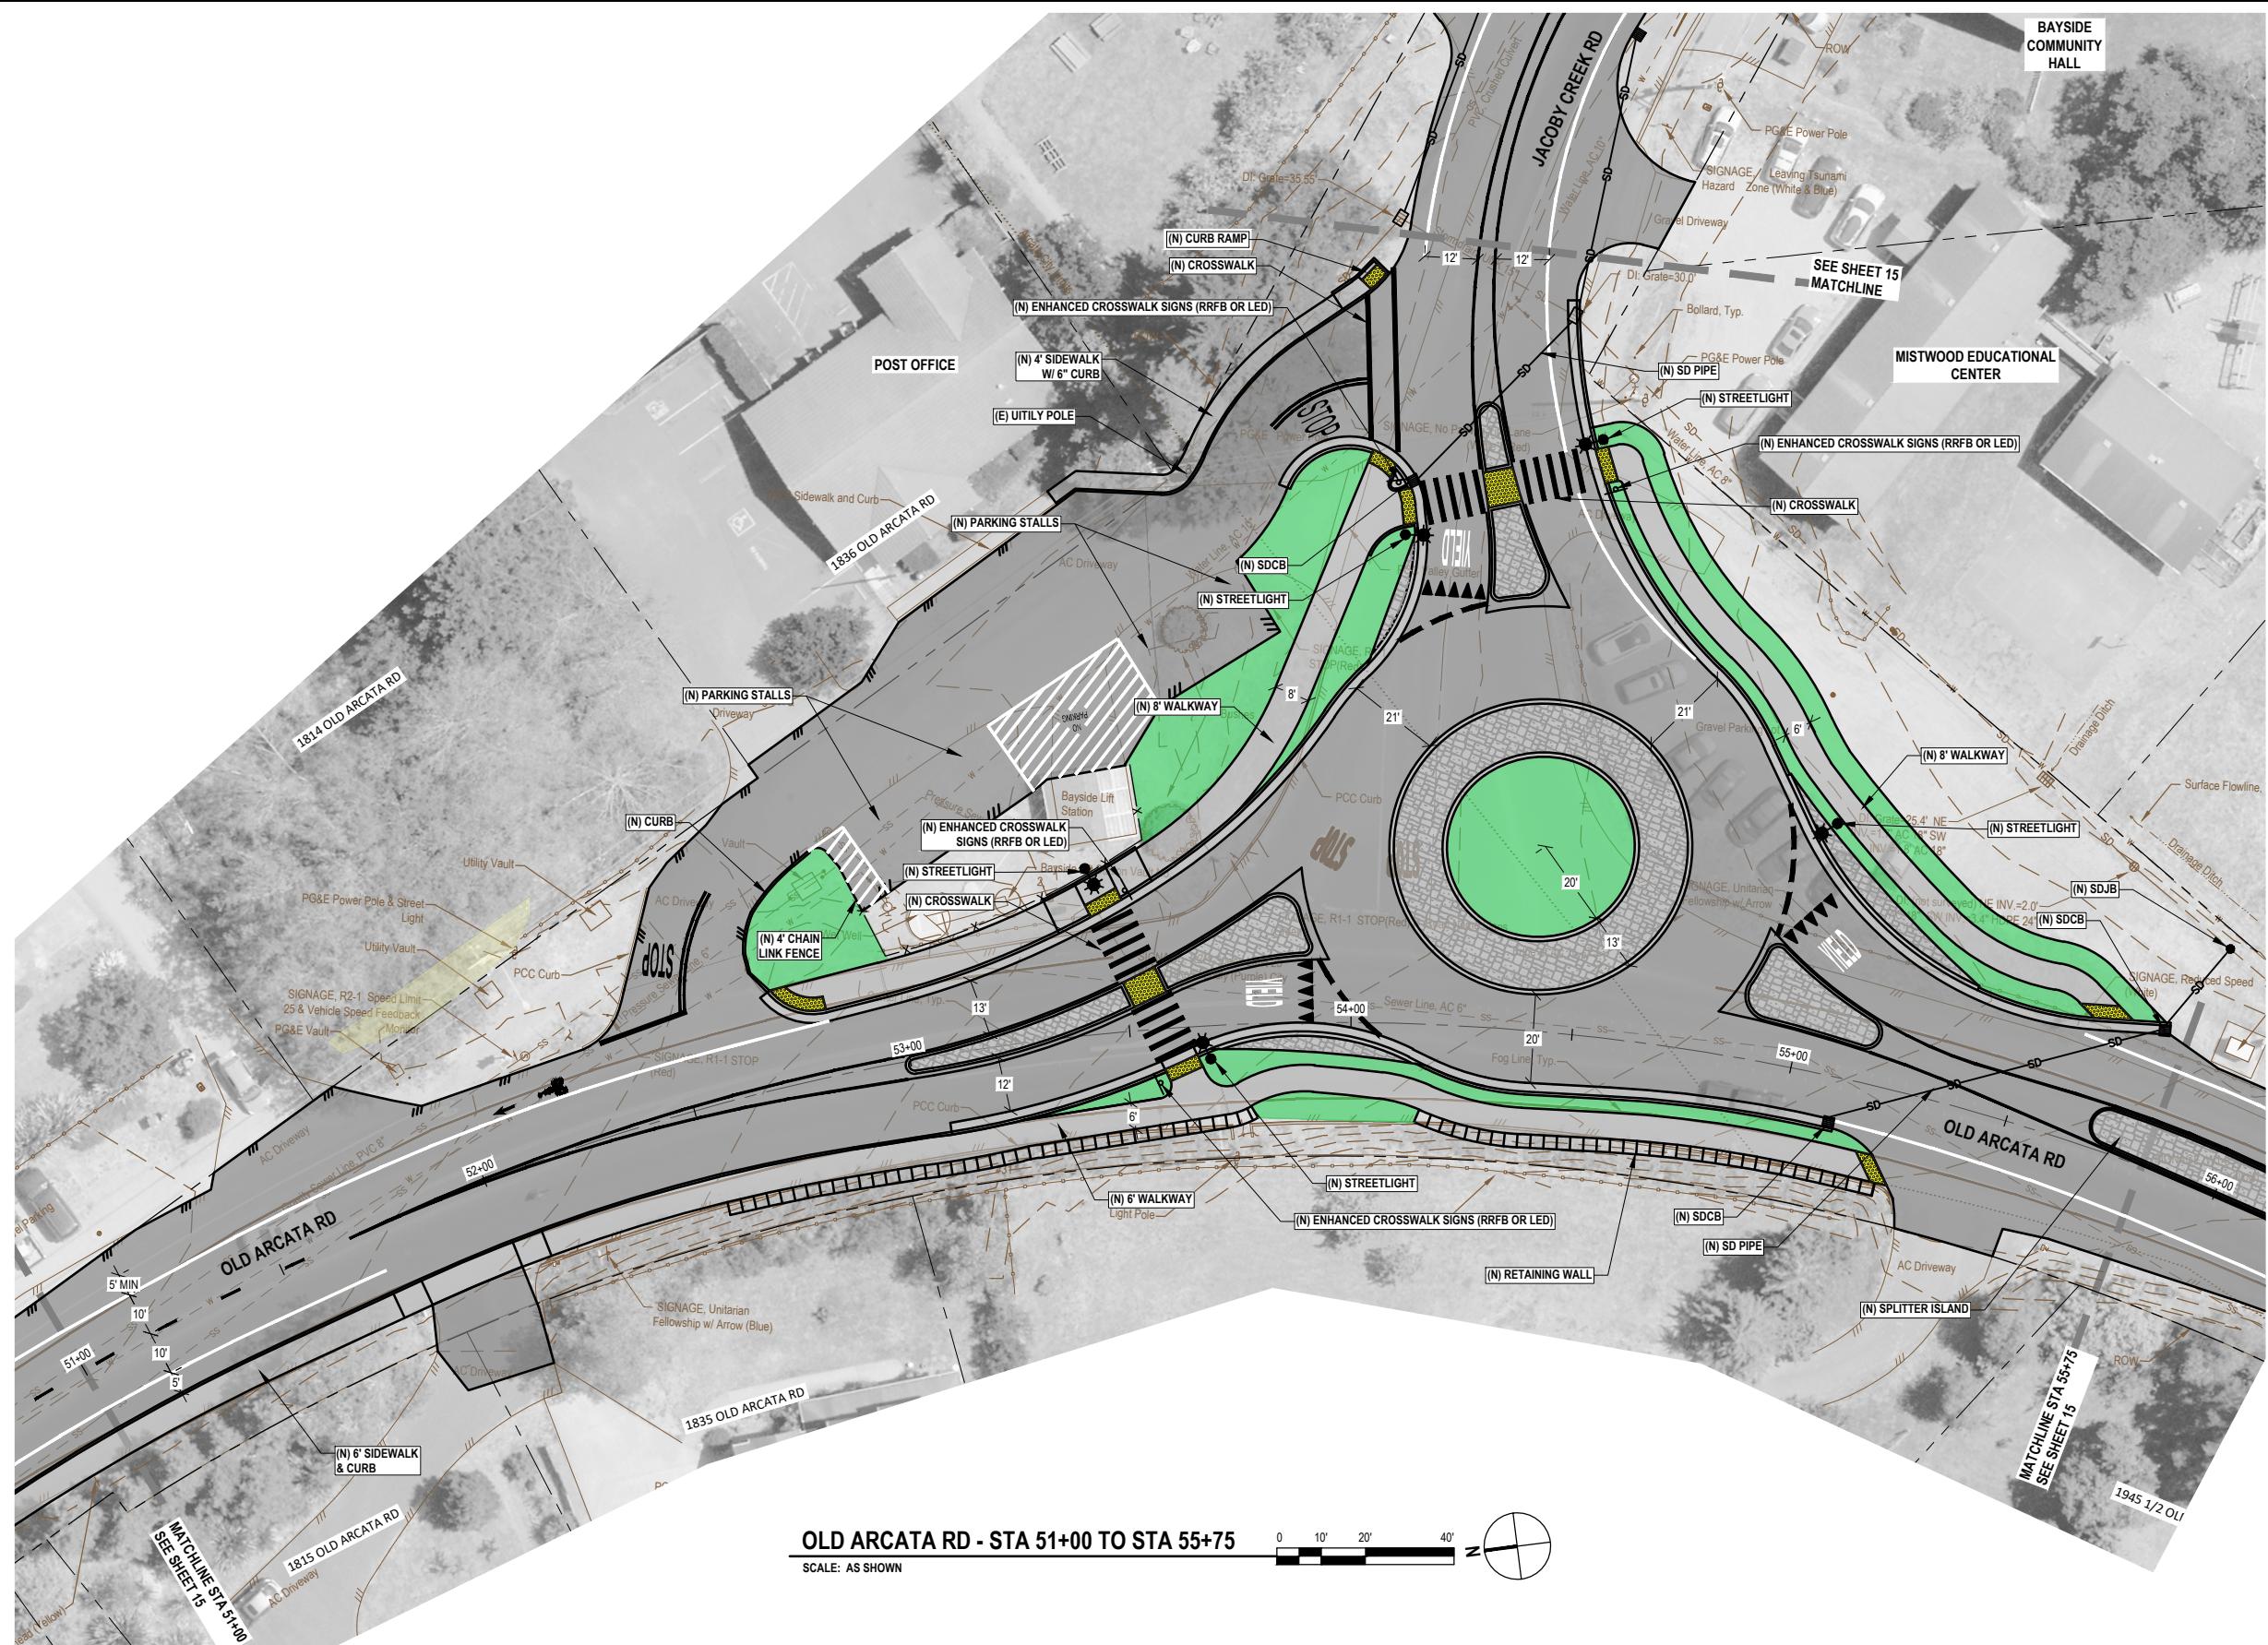

DRAFT 30% PLANS
NOT FOR
CONSTRUCTION



Bar is one inch on original size sheet
0 1"

Reuse of Documents
This document and the ideas and designs incorporated herein, as an instrument of professional service, is the property of GHD and shall not be reused in whole or in part for any other project without GHD's written authorization.
© 2021 GHD



GHD Inc.
718 Third Street
Eureka California 95501 USA
T 1707 443 8326 F 1707 444 8330 W www.ghd.com

Drawn O. GOODE	Designer J. WOLF	Client CITY OF ARCATA
Drafting Check J. WOLF	Design Check J. WOLF	Project OLD ARCATA ROAD REHABILITATION & PEDESTRIAN/BIKEWAY IMPROVEMENTS
Project Manager J. WOLF	Date 12/9/2021	Title OLD ARCATA RD - STA 51+00 TO STA 55+75
Project No. 11159130		Original Size ANSI D
Sheet No. C-111		Sheet 16 of 19

SHEET KEYNOTES

1.


BEING DEVELOPED

LINE & HATCH LEGEND

	PALUSTRINE EMERGENT
	PALUSTRINE SCRUB-SHRUB
	(N) ASPHALT OVERLAY
	(N) CONCRETE
	(N) LANDSCAPE BUFFER
	(N) GRAVEL OR GRASS PAVER
—	RIGHT-OF-WAY / PROPERTY LINE
—	(N) EDGE OF PAVEMENT
—	(E) EDGE OF PAVEMENT

SHEET GENERAL NOTES

- LOCATION OF EXISTING UTILITIES AND STRUCTURES ARE FROM THE BEST INFORMATION AVAILABLE. EXACT LOCATION AND COMPLETENESS ARE NOT GUARANTEED. CONTRACTOR SHALL NOTIFY UNDERGROUND SERVICES ALERT BY DIALING 811 A MINIMUM OF TWO BUSINESS DAYS PRIOR TO ANY EXCAVATION.
- CONTRACTOR TO VERIFY ALL CONDITIONS AND DIMENSIONS PRIOR TO COMMENCING WORK.

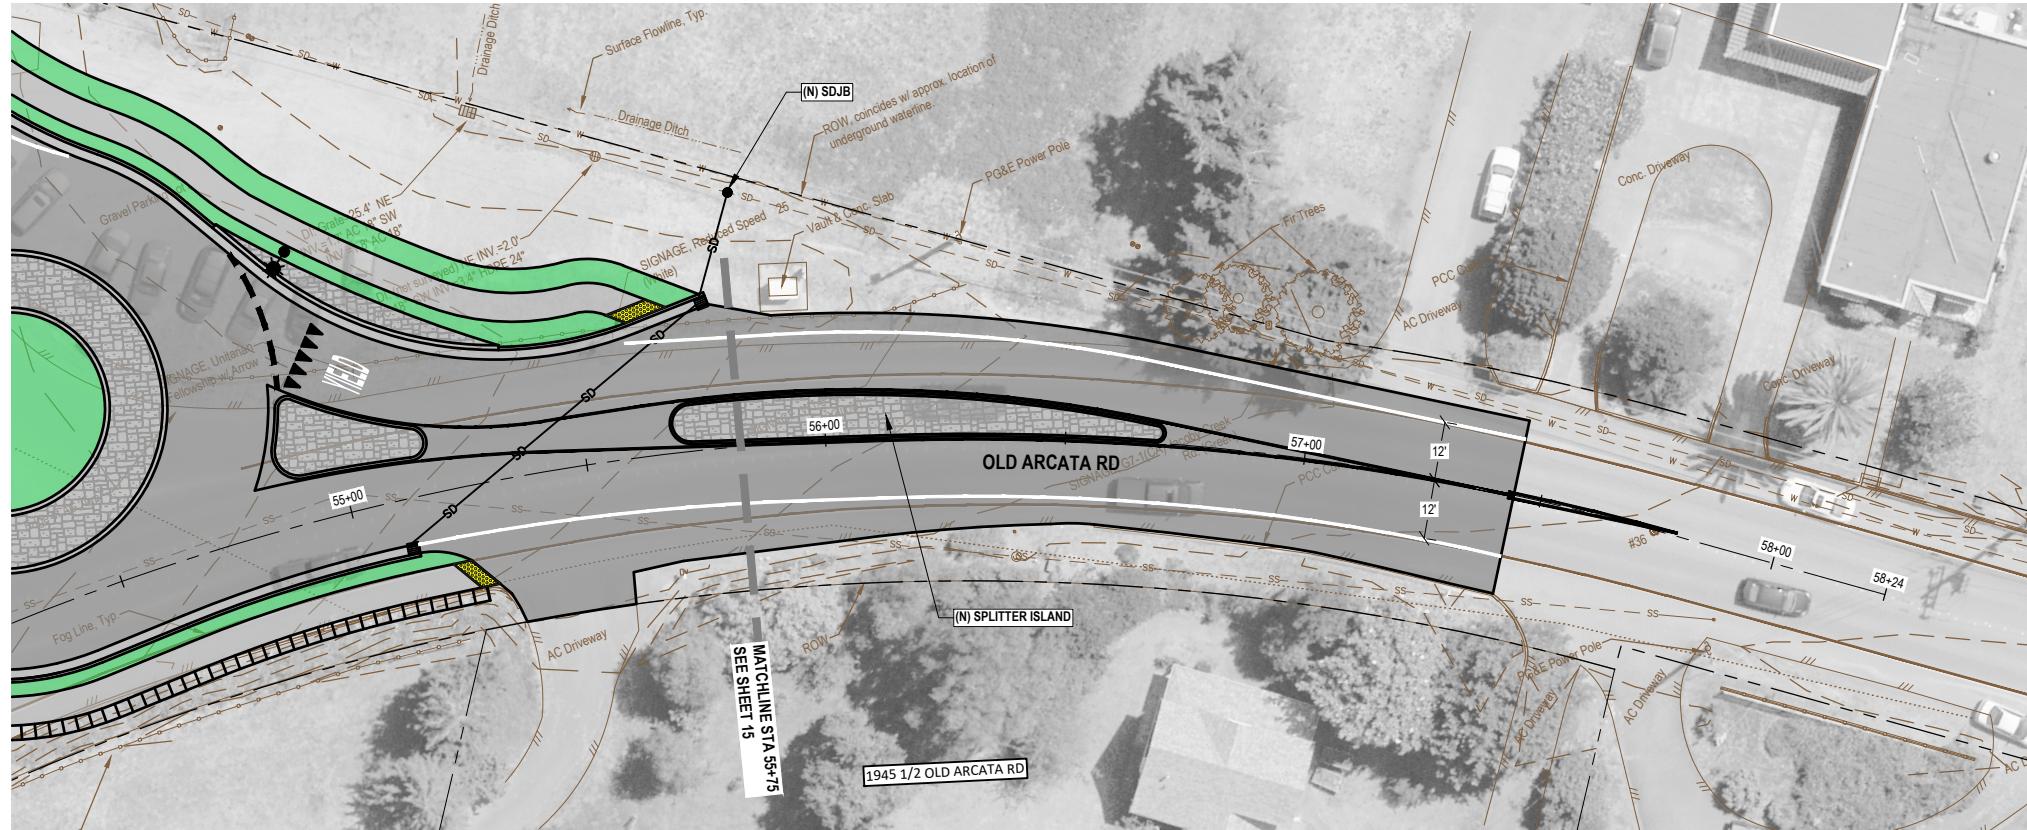

ROUNDABOUT
OLD ARCATA RD - STA 55+75 TO END

SCALE: AS SHOWN

0' 40'

LINE & HATCH LEGEND

The legend consists of eight entries, each with a colored or patterned square followed by a text label:

- PALUSTRINE EMERGENT (light green)
- PALUSTRINE SCRUB-SHRUB (pale yellow)
- (N) ASPHALT OVERLAY (dark grey)
- (N) CONCRETE (medium grey)
- (N) LANDSCAPE BUFFER (bright green)
- (N) GRAVEL OR GRASS PAVER (yellow-green hatched pattern)
- RIGHT-OF-WAY / PROPERTY LINE (represented by a line with a dashed segment)
- (N) EDGE OF PAVEMENT (represented by a line with three short dashes)
- (E) EDGE OF PAVEMENT (represented by a line with three short dashes and a bracket)

SHEET GENERAL NOTES

1. LOCATION OF EXISTING UTILITIES AND STRUCTURES ARE FROM THE BEST INFORMATION AVAILABLE. EXACT LOCATION AND COMPLETENESS ARE NOT GUARANTEED. CONTRACTOR SHALL NOTIFY UNDERGROUND SERVICES ALERT BY DIALING 811 A MINIMUM OF TWO BUSINESS DAYS PRIOR TO ANY EXCAVATION.
2. CONTRACTOR TO VERIFY ALL CONDITIONS AND DIMENSIONS PRIOR TO COMMENCING WORK

PROFILE VIEW
OLD ARCATA RD - STA 55+75 TO END

SCALE: AS SHOWN

DRAFT 30% PLANS

NOT FOR CONSTRUCTION




Bar is one inch on original size sheet

Reuse of Documents



GHD Inc.
718 Third Street
Eureka California 95501 USA
T 1 707 443 8326 **E** 1 707 444 8330 **W** www.ghd.com

Drawn O.GODE	Designer J.WOLF	Client CITY OF ARCATA
Drafting Check J.WOLF	Design Check J.WOLF	Project OLD ARCATA ROAD IMPROVEMENTS
Project Manager J.WOLF	Date 08/15/2019	Title OLD ARCATA RD - STA 55+75 TO END
		Project No.
This document shall not be used for construction unless signed and sealed for construction.		Original Size ANSI D
Scale AS SHOWN		Sheet No. C-112

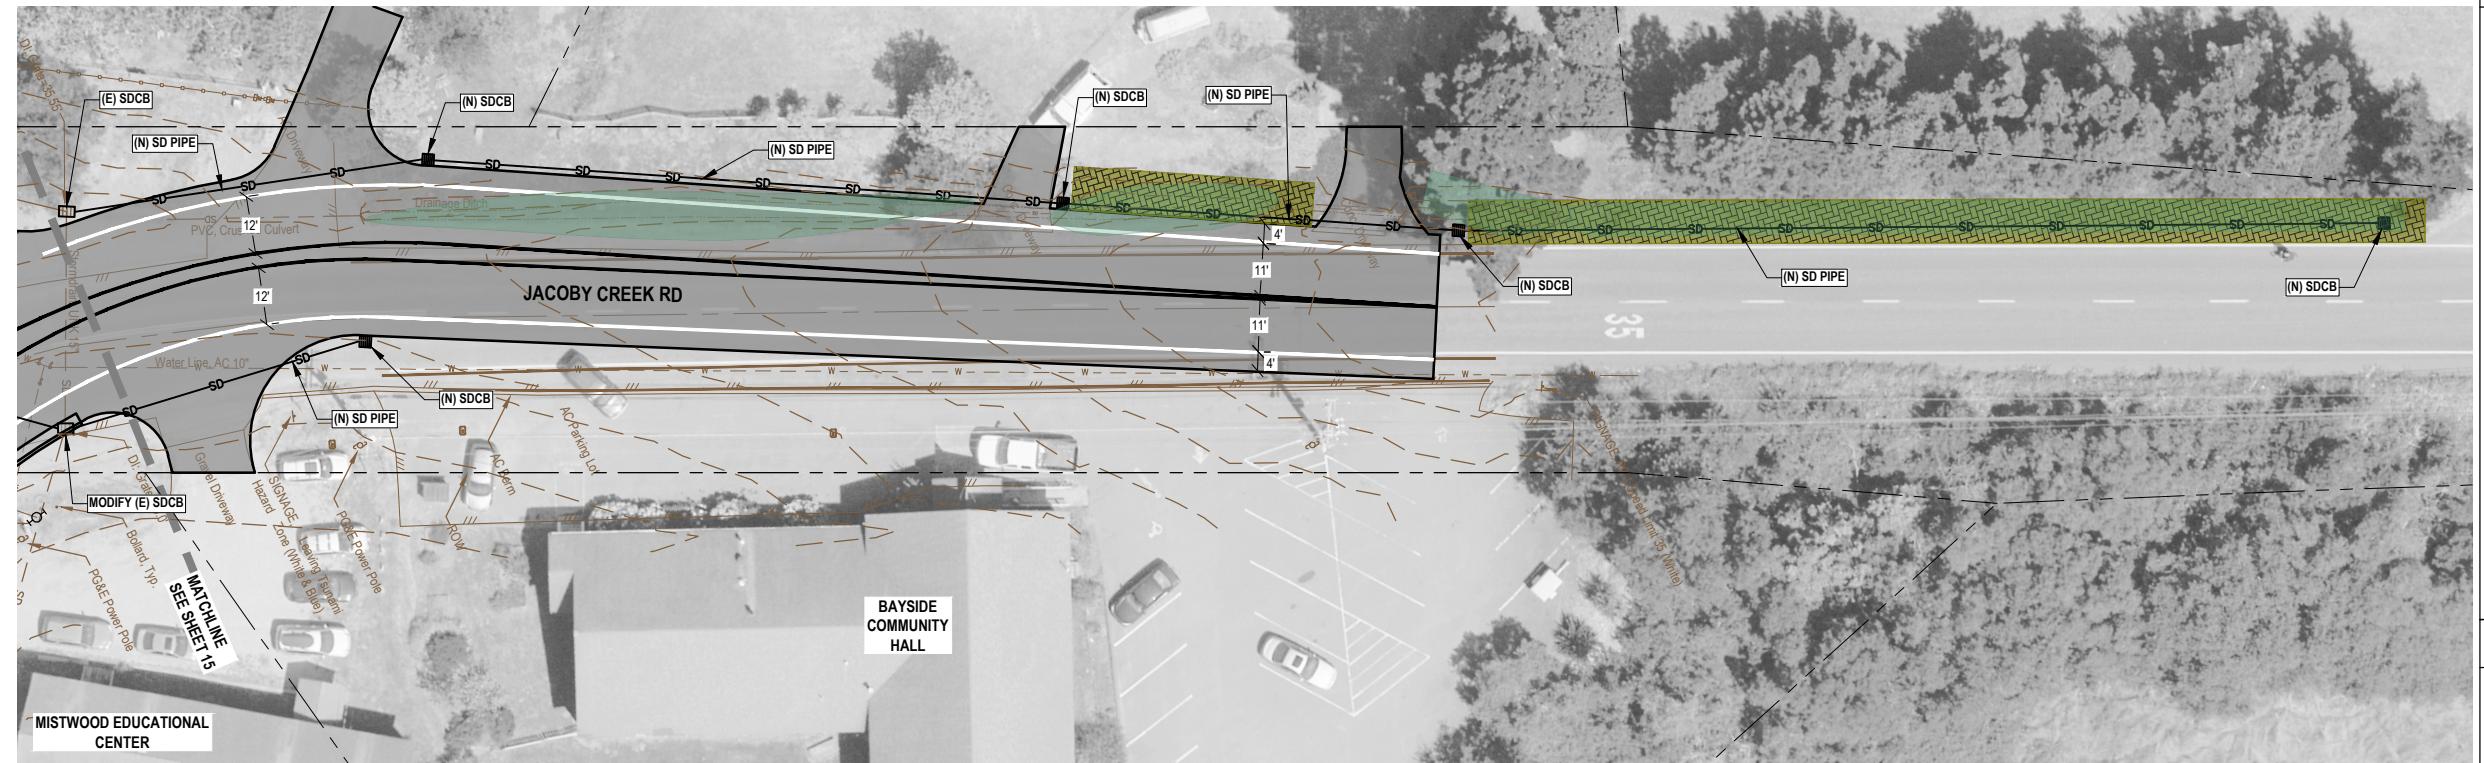

BEING DEVELOPED

SHEET KEYNOTES

1.

LINE & HATCH LEGEND

	PALUSTRINE EMERGENT
	PALUSTRINE SCRUB-SHRUB
	(N) ASPHALT OVERLAY
	(N) CONCRETE
	(N) LANDSCAPE BUFFER
	(N) GRAVEL OR GRASS PAVER
— — — —	RIGHT-OF-WAY / PROPERTY LINE
/// ///	(N) EDGE OF PAVEMENT
/// ///	(E) EDGE OF PAVEMENT

SHEET GENERAL NOTES

- LOCATION OF EXISTING UTILITIES AND STRUCTURES ARE FROM THE BEST INFORMATION AVAILABLE. EXACT LOCATION AND COMPLETENESS ARE NOT GUARANTEED. CONTRACTOR SHALL NOTIFY UNDERGROUND SERVICES ALERT BY DIALING 811 A MINIMUM OF TWO BUSINESS DAYS PRIOR TO ANY EXCAVATION.
- CONTRACTOR TO VERIFY ALL CONDITIONS AND DIMENSIONS PRIOR TO COMMENCING WORK.

DRAFT 30% PLANS
NOT FOR
CONSTRUCTION




Bar is one inch on
original size sheet
0 1"

Reuse of Documents
This document and the ideas and designs incorporated herein, as an instrument of professional service, is the property of GHD and shall not be reused in whole or in part for any other project without GHD's written authorization.
© 2021 GHD



GHD Inc.
718 Third Street
Eureka California 95501 USA
T 1707 443 8326 F 1707 444 8330 W www.ghd.com

Drawn O.GODE	Designer J.WOLF	Client CITY OF ARCATA
Drafting Check J.WOLF	Design Check J. WOLF	Project OLD ARCATA ROAD REHABILITATION & PEDESTRIAN/BIKEWAY IMPROVEMENTS
Project Manager J. WOLF	Date 12/8/2021	Title JACOBY CREEK RD
		Project No. 11159130
	Scale AS SHOWN	Original Size ANSI D
		Sheet No. C-113
		Sheet 18 of 19

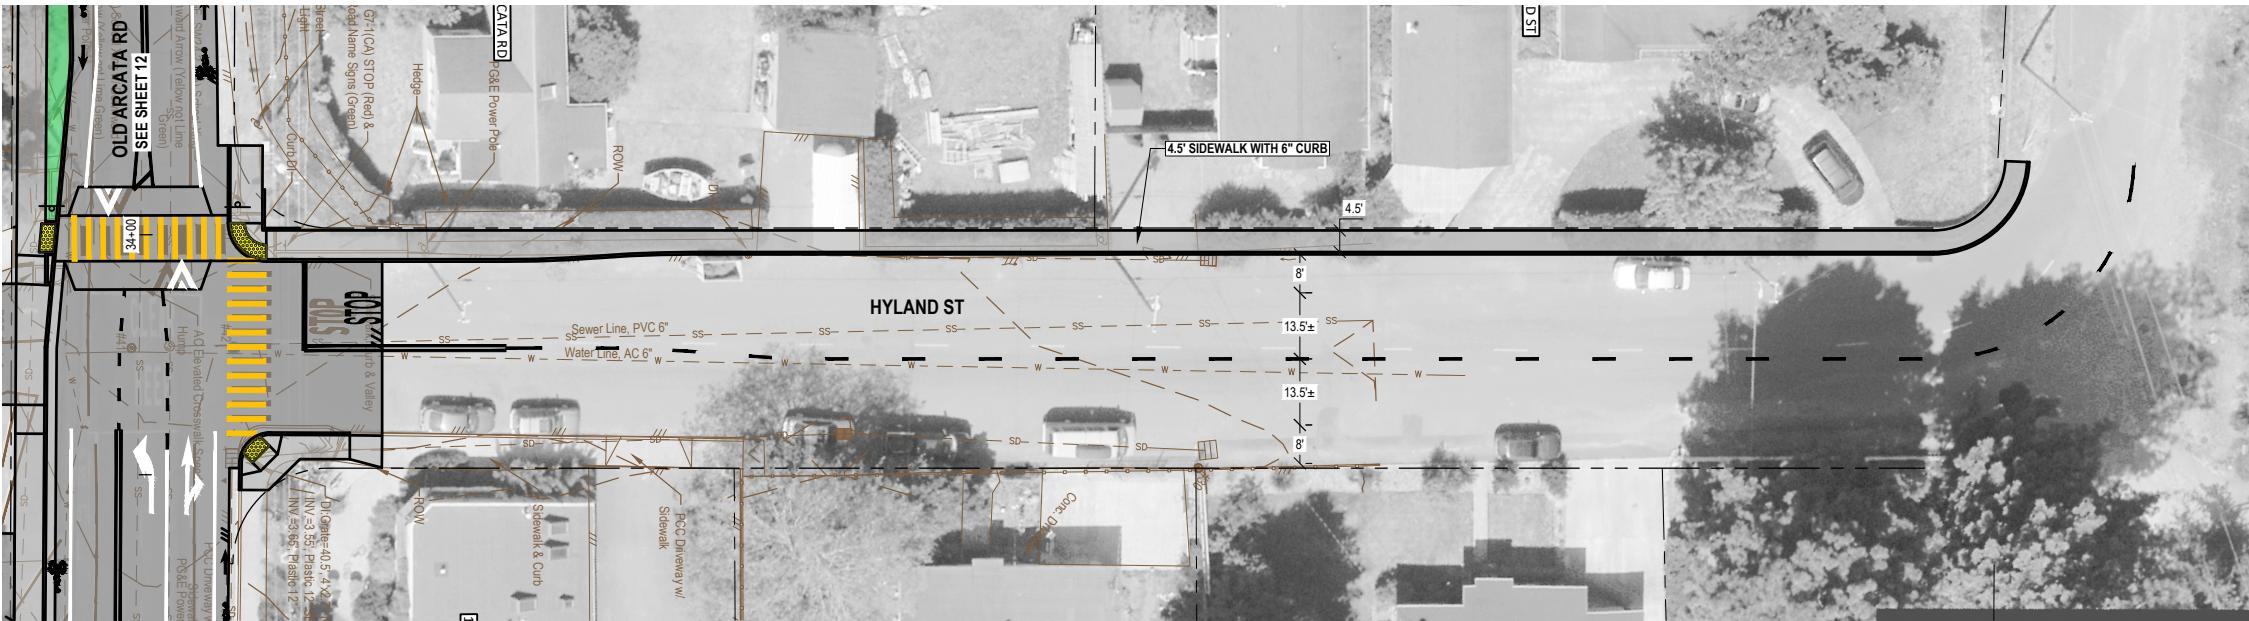

SHEET KEYNOTES

1.

BEING DEVELOPED

LINE & HATCH LEGEND

	PALUSTRINE EMERGENT
	PALUSTRINE SCRUB-SHRUB
	(N) ASPHALT OVERLAY
	(N) CONCRETE
	(N) LANDSCAPE BUFFER
	(N) GRAVEL OR GRASS PAVER
	RIGHT-OF-WAY / PROPERTY LINE
	(N) EDGE OF PAVEMENT
	(E) EDGE OF PAVEMENT

SHEET GENERAL NOTES

- LOCATION OF EXISTING UTILITIES AND STRUCTURES ARE FROM THE BEST INFORMATION AVAILABLE. EXACT LOCATION AND COMPLETENESS ARE NOT GUARANTEED. CONTRACTOR SHALL NOTIFY UNDERGROUND SERVICES ALERT BY DIALING 811 A MINIMUM OF TWO BUSINESS DAYS PRIOR TO ANY EXCAVATION.
- CONTRACTOR TO VERIFY ALL CONDITIONS AND DIMENSIONS PRIOR TO COMMENCING WORK.

DRAFT 30% PLANS
NOT FOR
CONSTRUCTION



Bar is one inch on
original size sheet
0 1"

Reuse of Documents
This document and the ideas and designs incorporated herein, as an instrument of professional service, is the property of GHD and shall not be reused in whole or in part for any other project without GHD's written authorization.
© 2019 GHD



GHD Inc.
718 Third Street
Eureka California 95501 USA
T 1707 443 8326 F 1707 444 8330 W www.ghd.com

Drawn O.GODE Designer J.WOLF
Project
Title
Project No.
Drafting Check J.WOLF Design Check D.CAISSE
Project Manager J.WOLF Date 08/15/2019
This document shall not be used for construction unless signed and sealed for construction.
Scale AS SHOWN
Original Size ANS D
Sheet No. C-114
Sheet 19 of 19