


Colors depicted are a general representation of the color specified.
If color selection is critical, please request sample for approval.

 apcoesigns.com	Corporate Headquarters 388 Grant Street SE Atlanta, GA 30312-2227 Ph: 404.688.9000, Fax: 404.577.3847 Email: sales@apcoesigns.com		Project Reference: Open Door Arcata Community Center Sales Rep: Janell Prazack CSR/PM: Carrie Kelly	Status: Concept R1 R2 R3	Date: 03.08.19 05.06.19 05.22.19 05.30.19	Drawn By: Phudson Phudson Phudson	Production Info: Work Order #: Draft Approved By: Approved Date:	Sign Type: Main ID Exterior Scale: 1/2" = 1'-0"
	Customer approval is required prior to production.							

Location 1
Primary Entrance ID

Overall Display Size: 60" x 92" x 12" deep
Double Faced Graphics

Concrete Base Structure By GC

Base Size: 18" x 92" x 12" Deep
Concrete Color: To match Architectural Concrete paneling on building
Graphics: Building Address (TBD)
Font: Open Sans Bold
Size: 4 1/2"
Product: 1/4" thick cut plate aluminum
Flush stud Mounted to Base
Color: TBD

Monolith Structure

Size: 42" x 84" x 6" deep
Color: As Indicated

Mounting: Double Post Mount, Direct Burial
Base Structure to be Architectural Concrete Paneling
Installed by General Contractor



Relief Mounted, Changeable Graphic Panels

Faces to be attached with six 2" x 1 1/2" tamper resistant hidden fasteners
Overall Size: 24" x 78" x 1/4" Thick 6061 Aluminum Alloy Plate

Panel Color: As Indicated
Graphics:

Logo: Logo type converted to paths
Size: 11 5/8" x (approx.) 44 1/2"
Color: As Indicated

Fortuna Font: Open Sans Semi-Bold
Size: 2 1/2"
Color: As Indicated

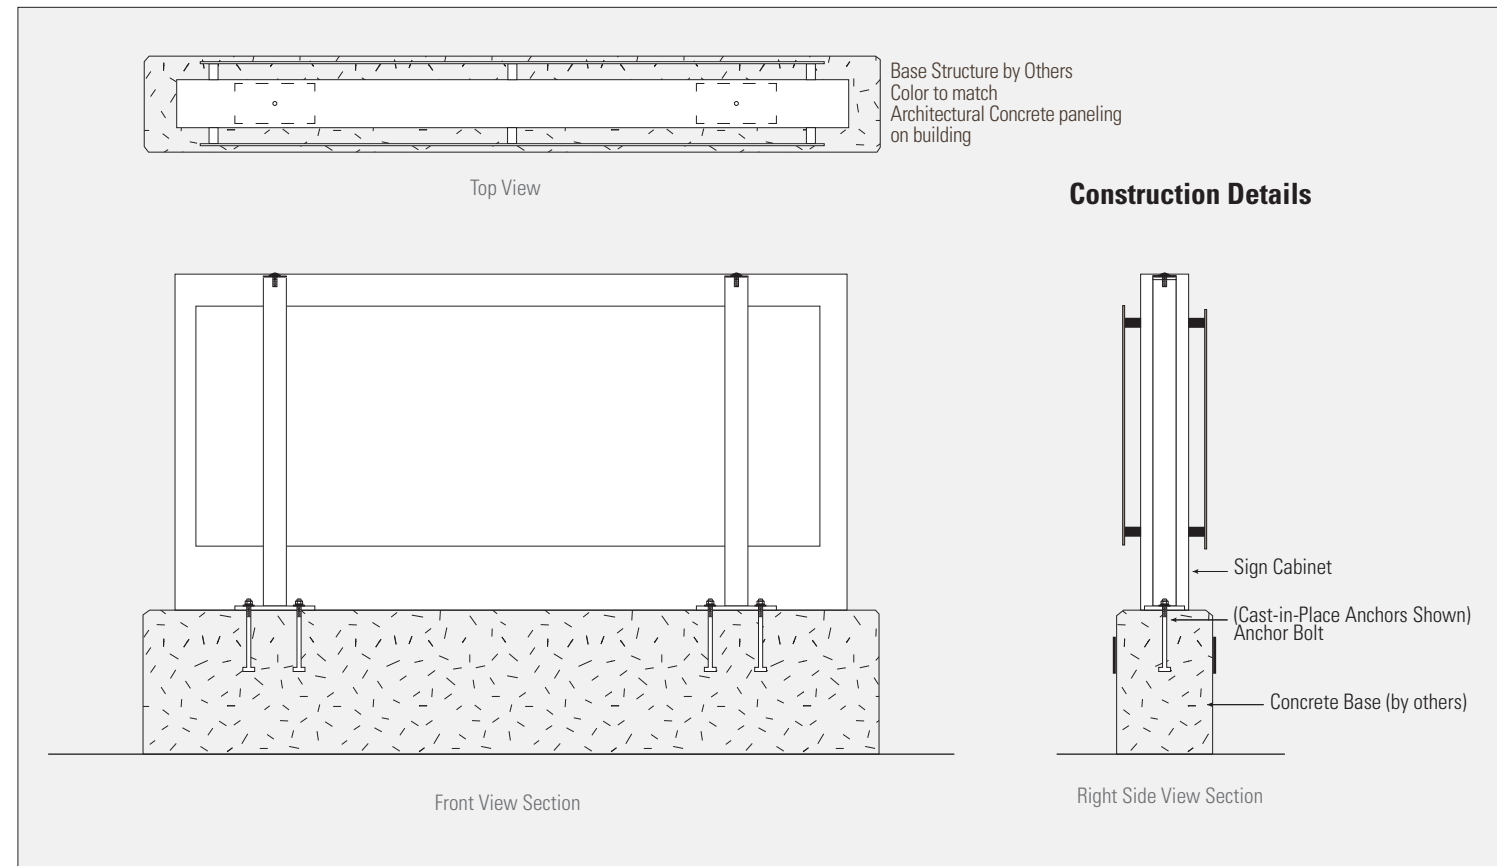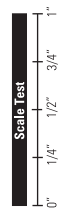

Colors depicted are a general representation of the color specified.
If color selection is critical, please request sample for approval.


<p>Project Reference: Project: Open Door Arcata Community Center Sales Rep: Janel Prazack CSR/PM: Carrie Kelly</p>	<p>Status: Concept R1 R2 R3</p>	<p>Date: 03.08.19 05.06.19 05.22.19 05.30.19</p>	<p>Drawn By: Phudson Phudson Phudson</p>	<p>Production Info: Work Order #: Draft Approved By: Approved Date: Customer approval is required prior to production.</p>	<p>Sign Type: Main ID Exterior Scale: 1/2" = 1'-0"</p>
	<p>Corporate Headquarters 388 Grant Street SE Atlanta, GA 30312-2227 Ph: 404.688.9000, Fax: 404.577.3847 Email: sales@apcosigns.com</p>		<p>APCO apcosigns.com</p>		

**Location 2
Pick-Up / Drop-Off Designator**

Secondary Campus Directional
Overall Display Size: 54" h x 38" w x 4" d

Sign Panel
Size: 24" x 30" x 1 1/4" deep
Panel Color: PPG 1007-4 Hot Stone
Graphics: Font: Open Sans Semi Bold
Size: 2 1/2"
Color: As Indicated

Posts
Shape: 4" Square
Post Color: As Indicated
Overall Height Above Grade: 54" (AG)

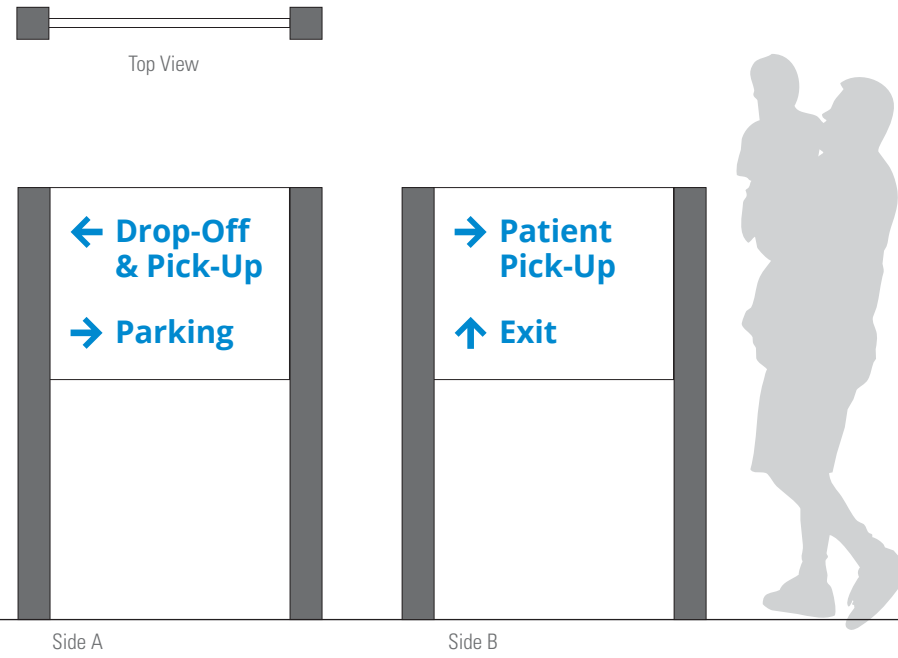

**Location 3
Window Vinyl**

Main Entrance Copy
White Vinyl Graphics Applied to Window

Fortuna Community Health Center
Font: Open Sans Bold
Copy Size: 1 5/8"

Medical and Dental Services & Phone #
Font: Open Sans Bold
Size: 1 1/4"

Hours
Font: Open Sans Regular
Size: 1 1/4"

Vinyl Color: 7725-10 Matte White


**Arcata Community
Health Center**

Hours of Operation

Weekdays 8 am - 5 pm
Saturdays 9 am - 1 pm

XXX.XXX.XXXX

Scale: 1" = 1'-0"

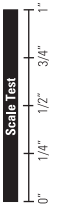


**Location 4
Staff Entrance Directional**

Secondary Campus Directional
Overall Display Size: 54" h x 38" w x 4" d

Sign Panel
Size: 24" x 30" x 1 1/4" deep
Panel Color: As Indicated
Graphics: Font: Open Sans Semi Bold
Size: 2 1/2"
Color: As Indicated

Arrow: A110
Size: 3 1/4"
Color: As Indicated

Posts
Shape: 4" Square
Post Color: As Indicated
Overall Height Above Grade: 54" (AG)

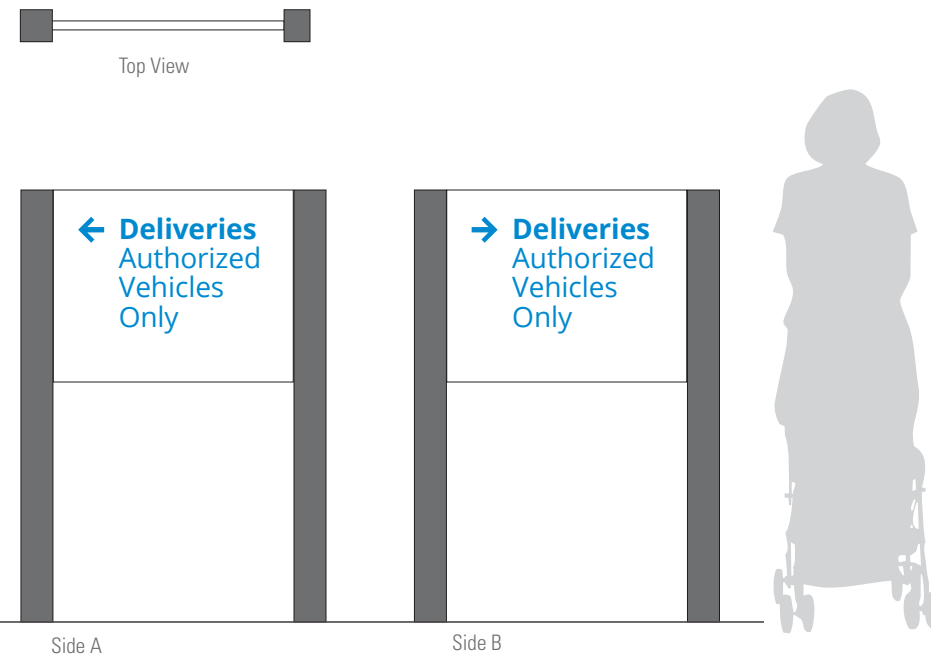

Sign Type:	Main ID Exterior	Scale: 1/2" = 1'-0"
Production Info:	Work Order #: Draft Approved By: Approved Date:	Customer approval is required prior to production.

Drawn By:	Phudson Phudson Phudson
Date:	03.08.19 05.06.19 05.22.19 05.30.19
Status:	Concept R1 R2 R3

Project Reference:	Open Door Arcata Community Center
Project:	Janel Prazack Carrie Kelly
Sales Rep: CSR/PM:	

Corporate Headquarters
388 Grant Street SE
Atlanta, GA 30312-2227
Ph: 404.668.9000, Fax: 404.577.3847
Email: sales@apcosigns.com

APCO
apcosigns.com

Colors depicted are a general representation of the color specified.
If color selection is critical, please request sample for approval.